



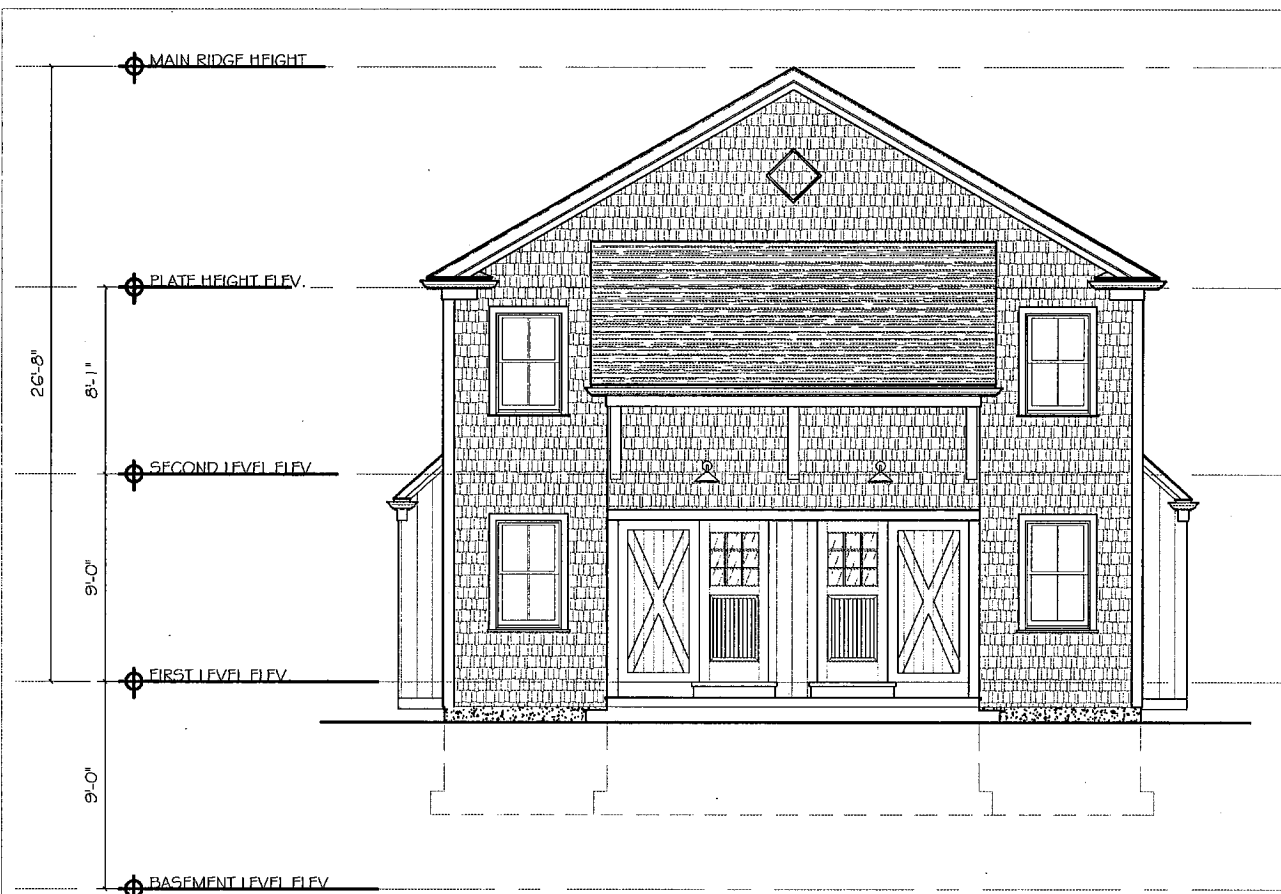

① FRONT ELEVATION
SCALE: 1/8" = 1'-0"

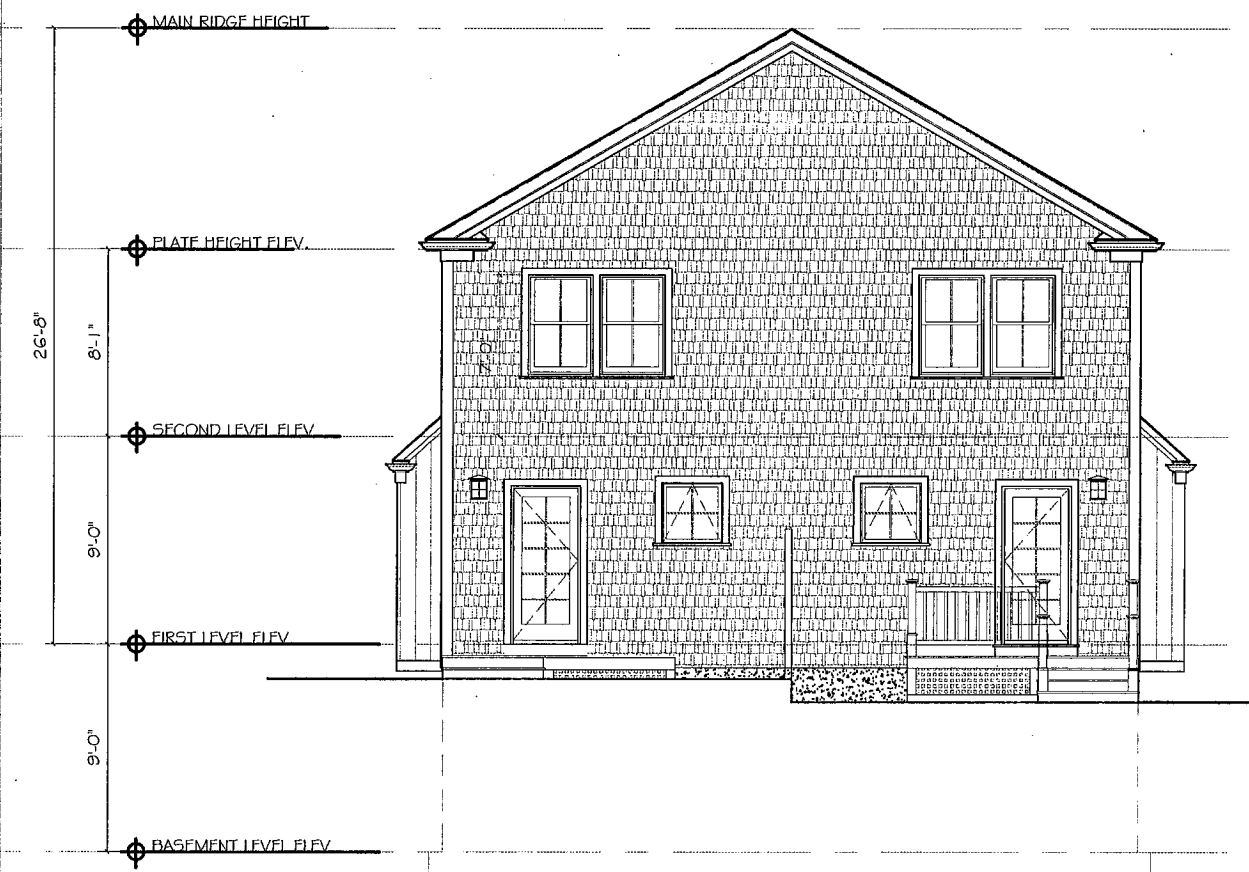

③ BACK ELEVATION
SCALE: 1/8" = 1'-0"



② SIDE ELEVATION 1 (SIDE MAY BE MIRRORED DEPENDING ON THE BUILDING)
SCALE: 1/8" = 1'-0"



④ SIDE ELEVATION 2 (SIDE MAY BE MIRRORED DEPENDING ON THE BUILDING)
SCALE: 1/8" = 1'-0"

ELEVATIONS


SPRING HILL DESIGN
ARCHITECTURE INTERIORS SPACE PLANNING
21 Dartmouth Street, Somerville, Massachusetts 02145 ~ 617.623.1833

1/8" = 1'-0"


A2.1

DATE:
08.18.20

CLOVERLEAF BUILDINGS 9-11, 10-12, 17-19, AND 18-20
CLOVERLEAF TRURO RENTAL HOUSING

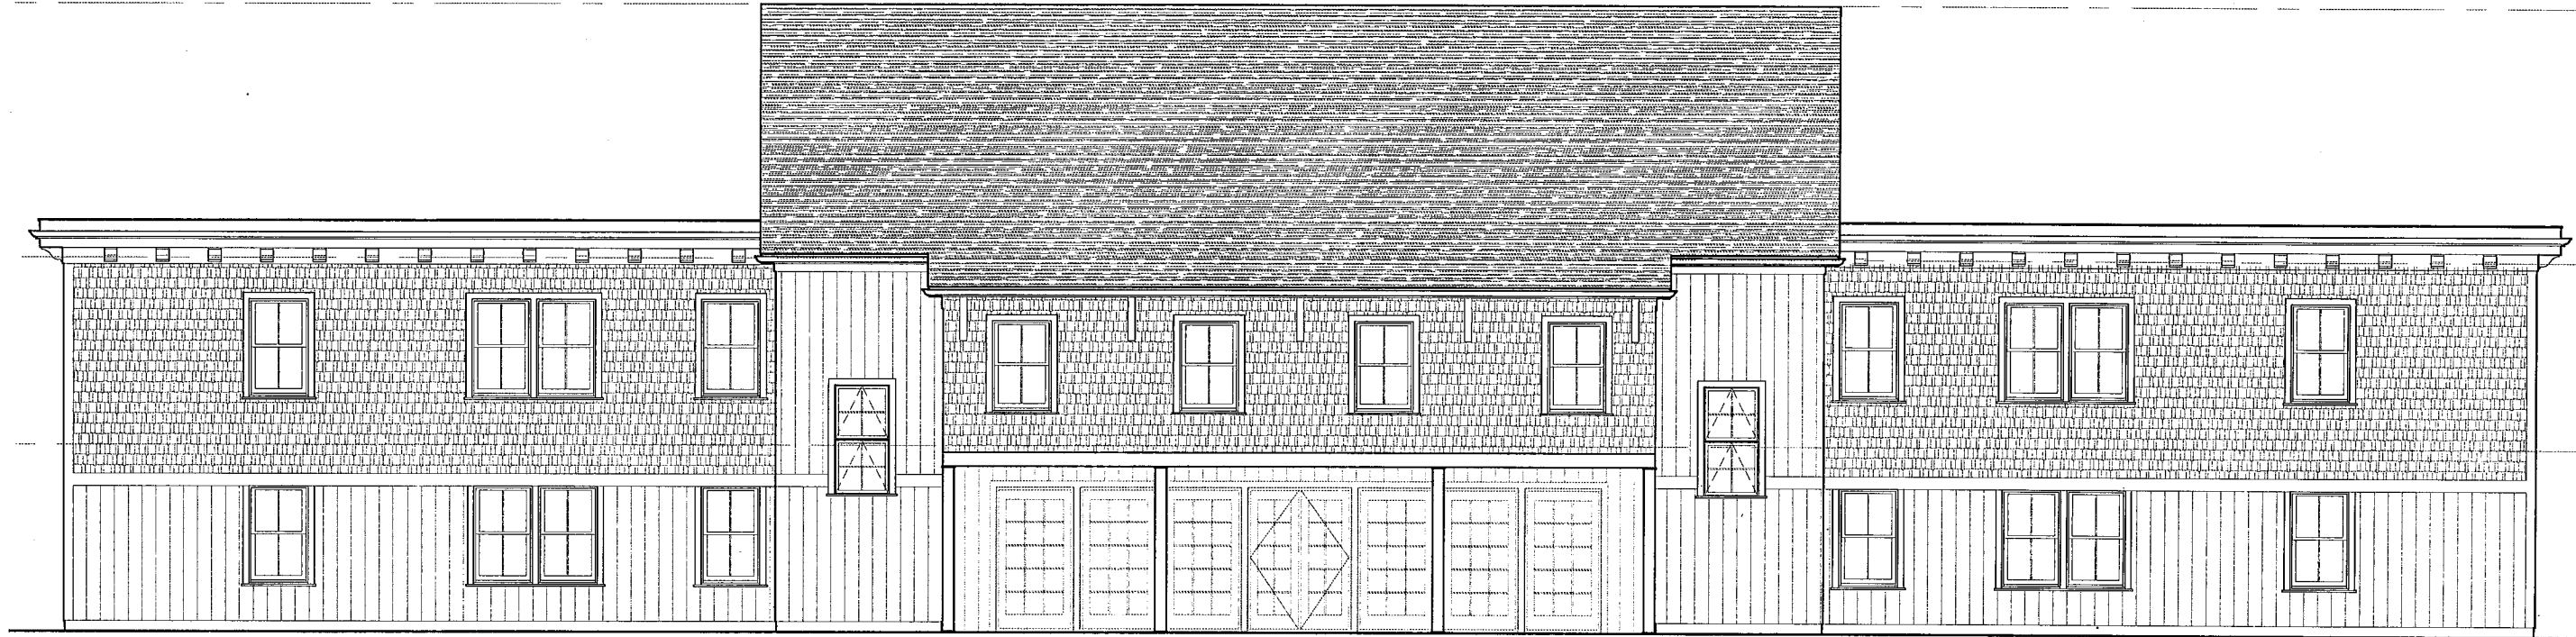

1 FRONT ELEVATION
SCALE: 1/8" = 1'-0"

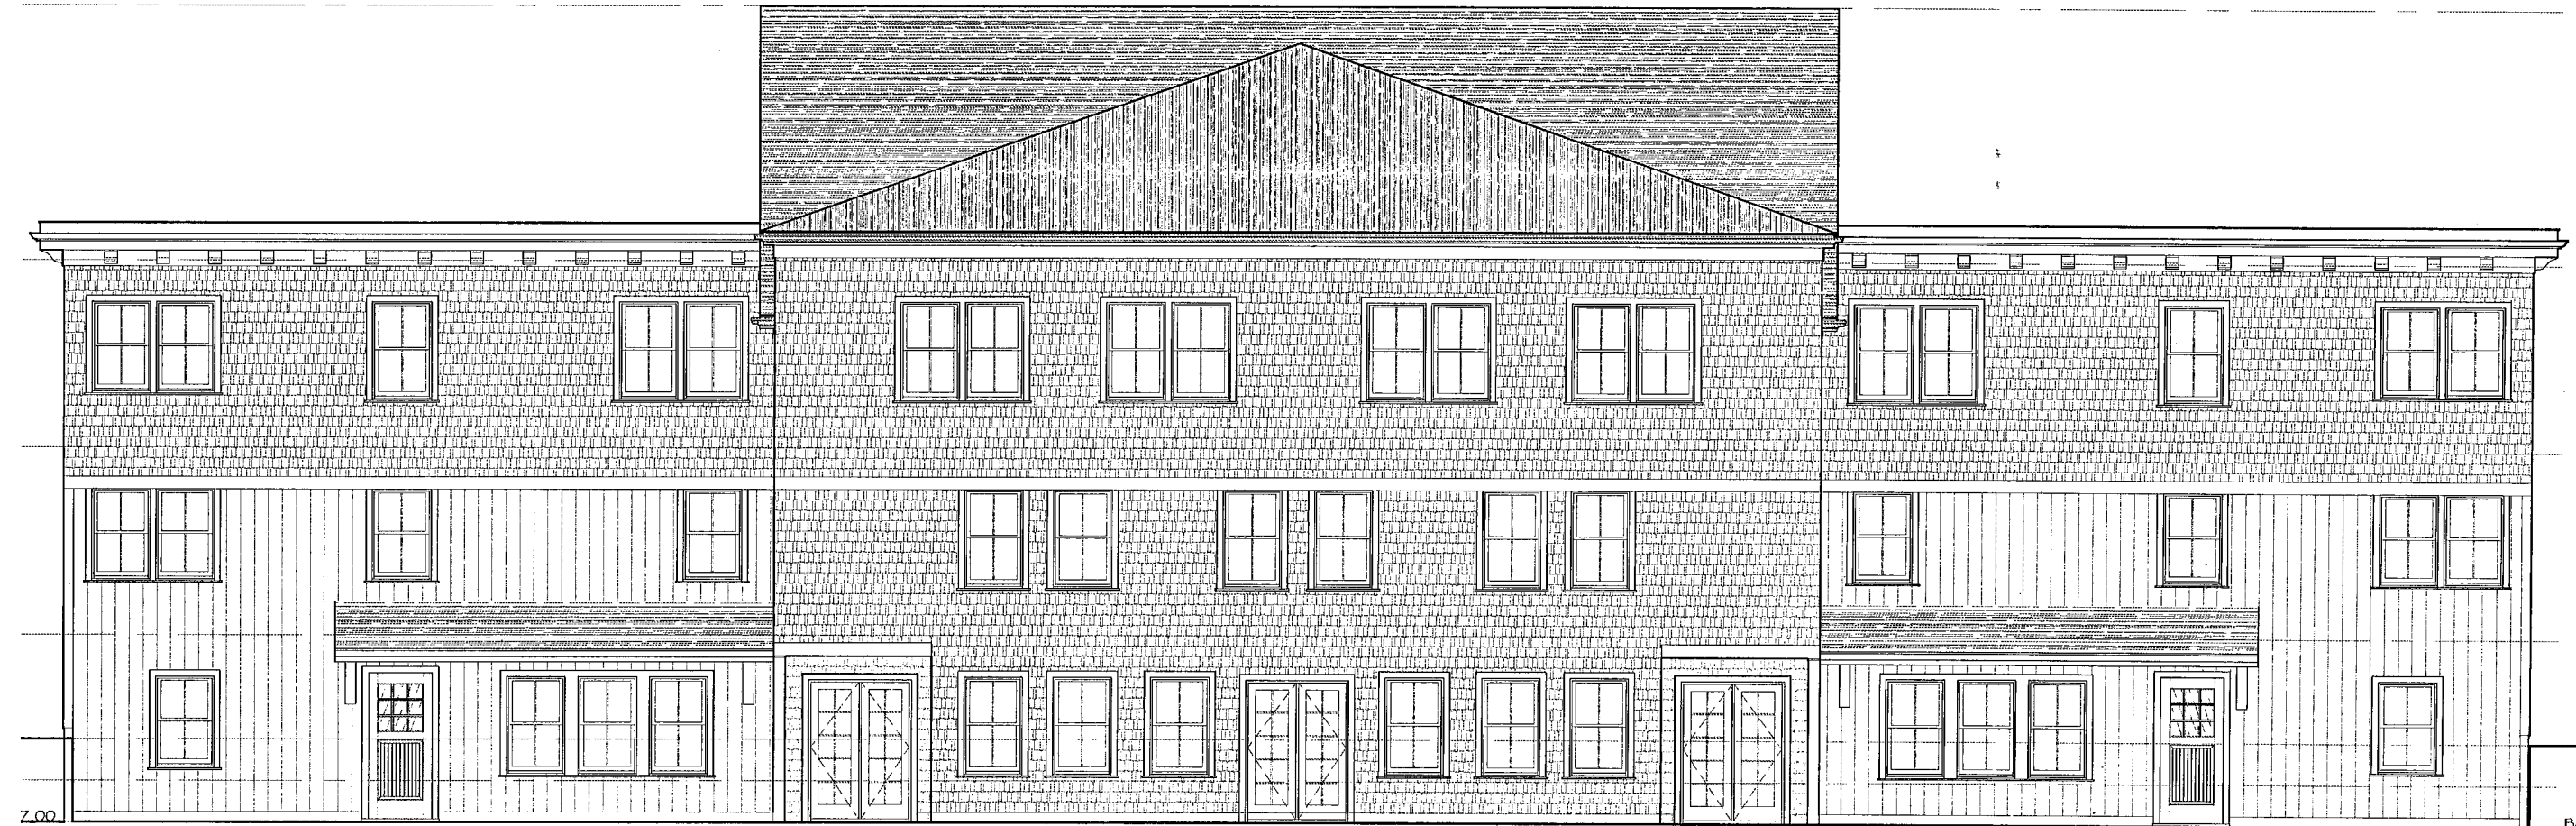

2 BACK ELEVATION
SCALE: 1/8" = 1'-0"


DATE:
08.18.20

FRONT AND BACK ELEVATIONS (FLAT)
CLOVERLEAF BUILDING 2 I
CLOVERLEAF TRURO RENTAL HOUSING


SPRING HILL DESIGN
ARCHITECTURE INTERIORS SPACE PLANNING
21 Dartmouth Street, Somerville, Massachusetts 02145 ~ 617.623.1833

1/8" = 1'-0"

A2.1B

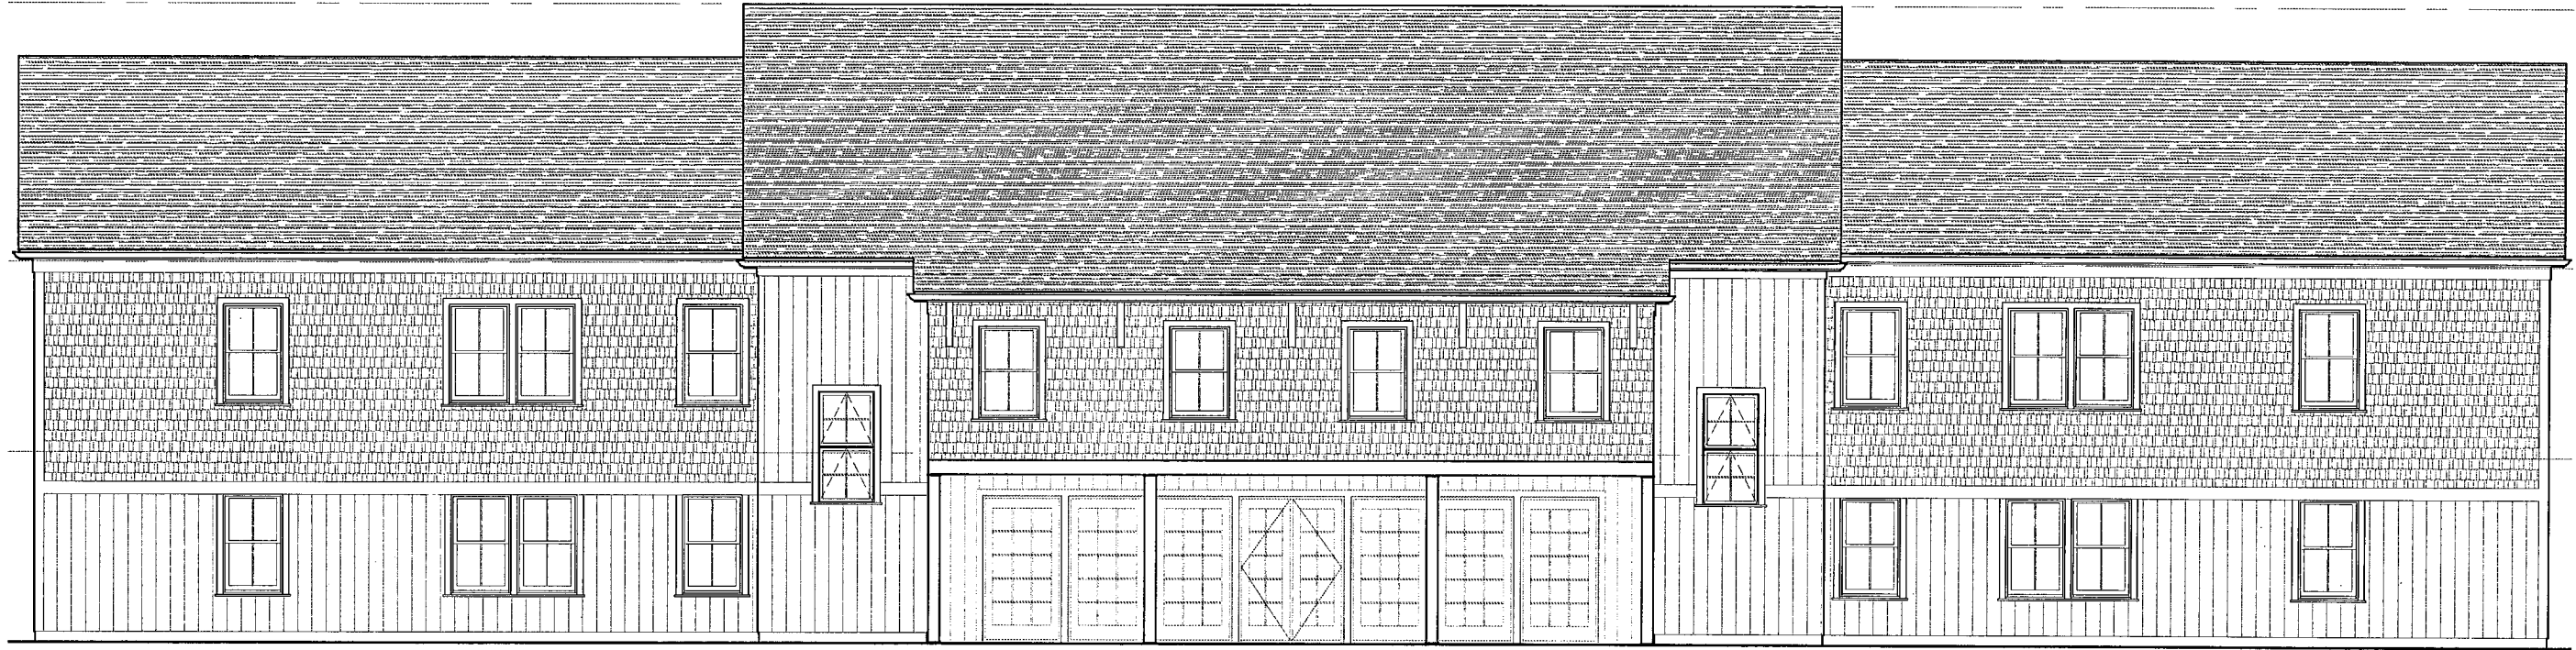

1 FRONT ELEVATION
SCALE: 1/8" = 1'-0"

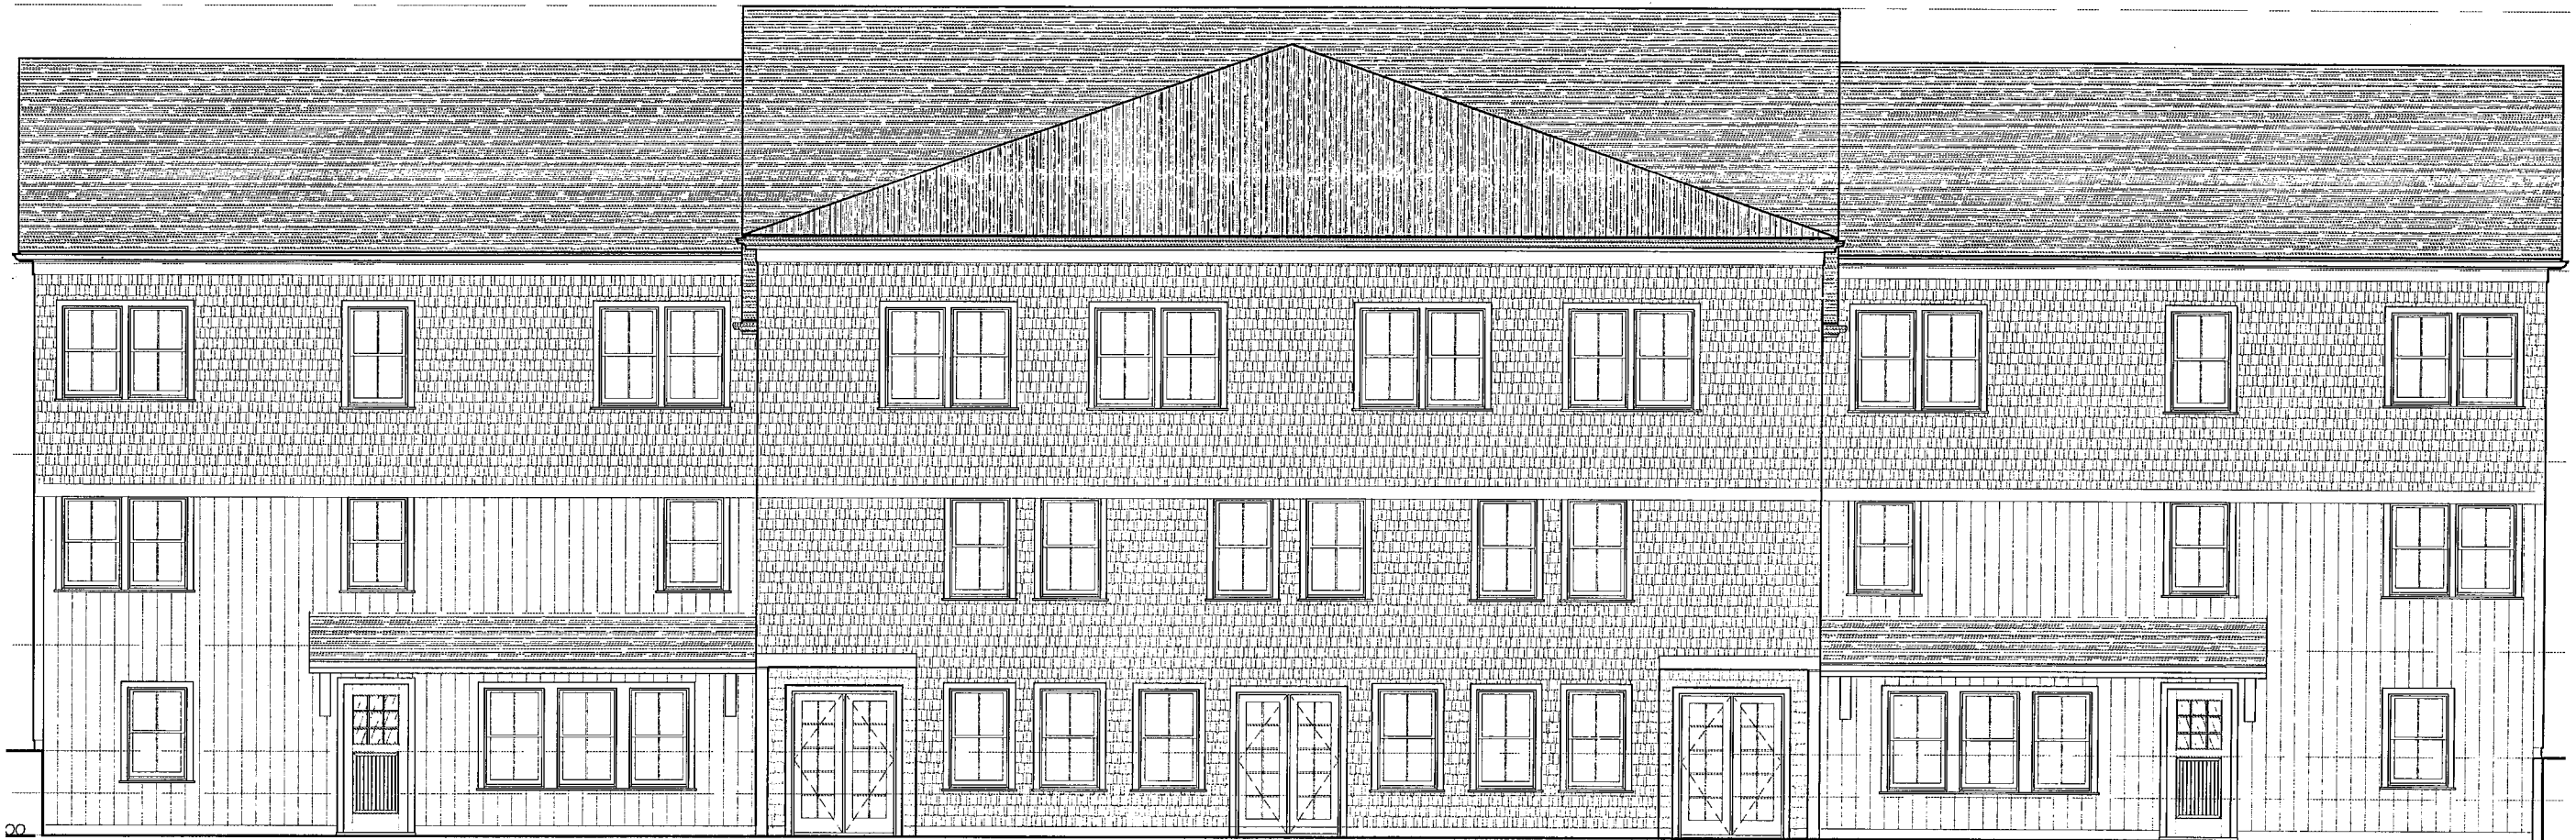

2 BACK ELEVATION
SCALE: 1/8" = 1'-0"


DATE:
08.18.20

FRONT AND BACK ELEVATIONS (GABLE)
CLOVERLEAF BUILDING 2 I
CLOVERLEAF TRURO RENTAL HOUSING


SPRING HILL DESIGN
ARCHITECTURE INTERIORS SPACE PLANNING
21 Dartmouth Street, Somerville, Massachusetts 02145 ~ 617.623.1833

1/8" = 1'-0"

A2.1

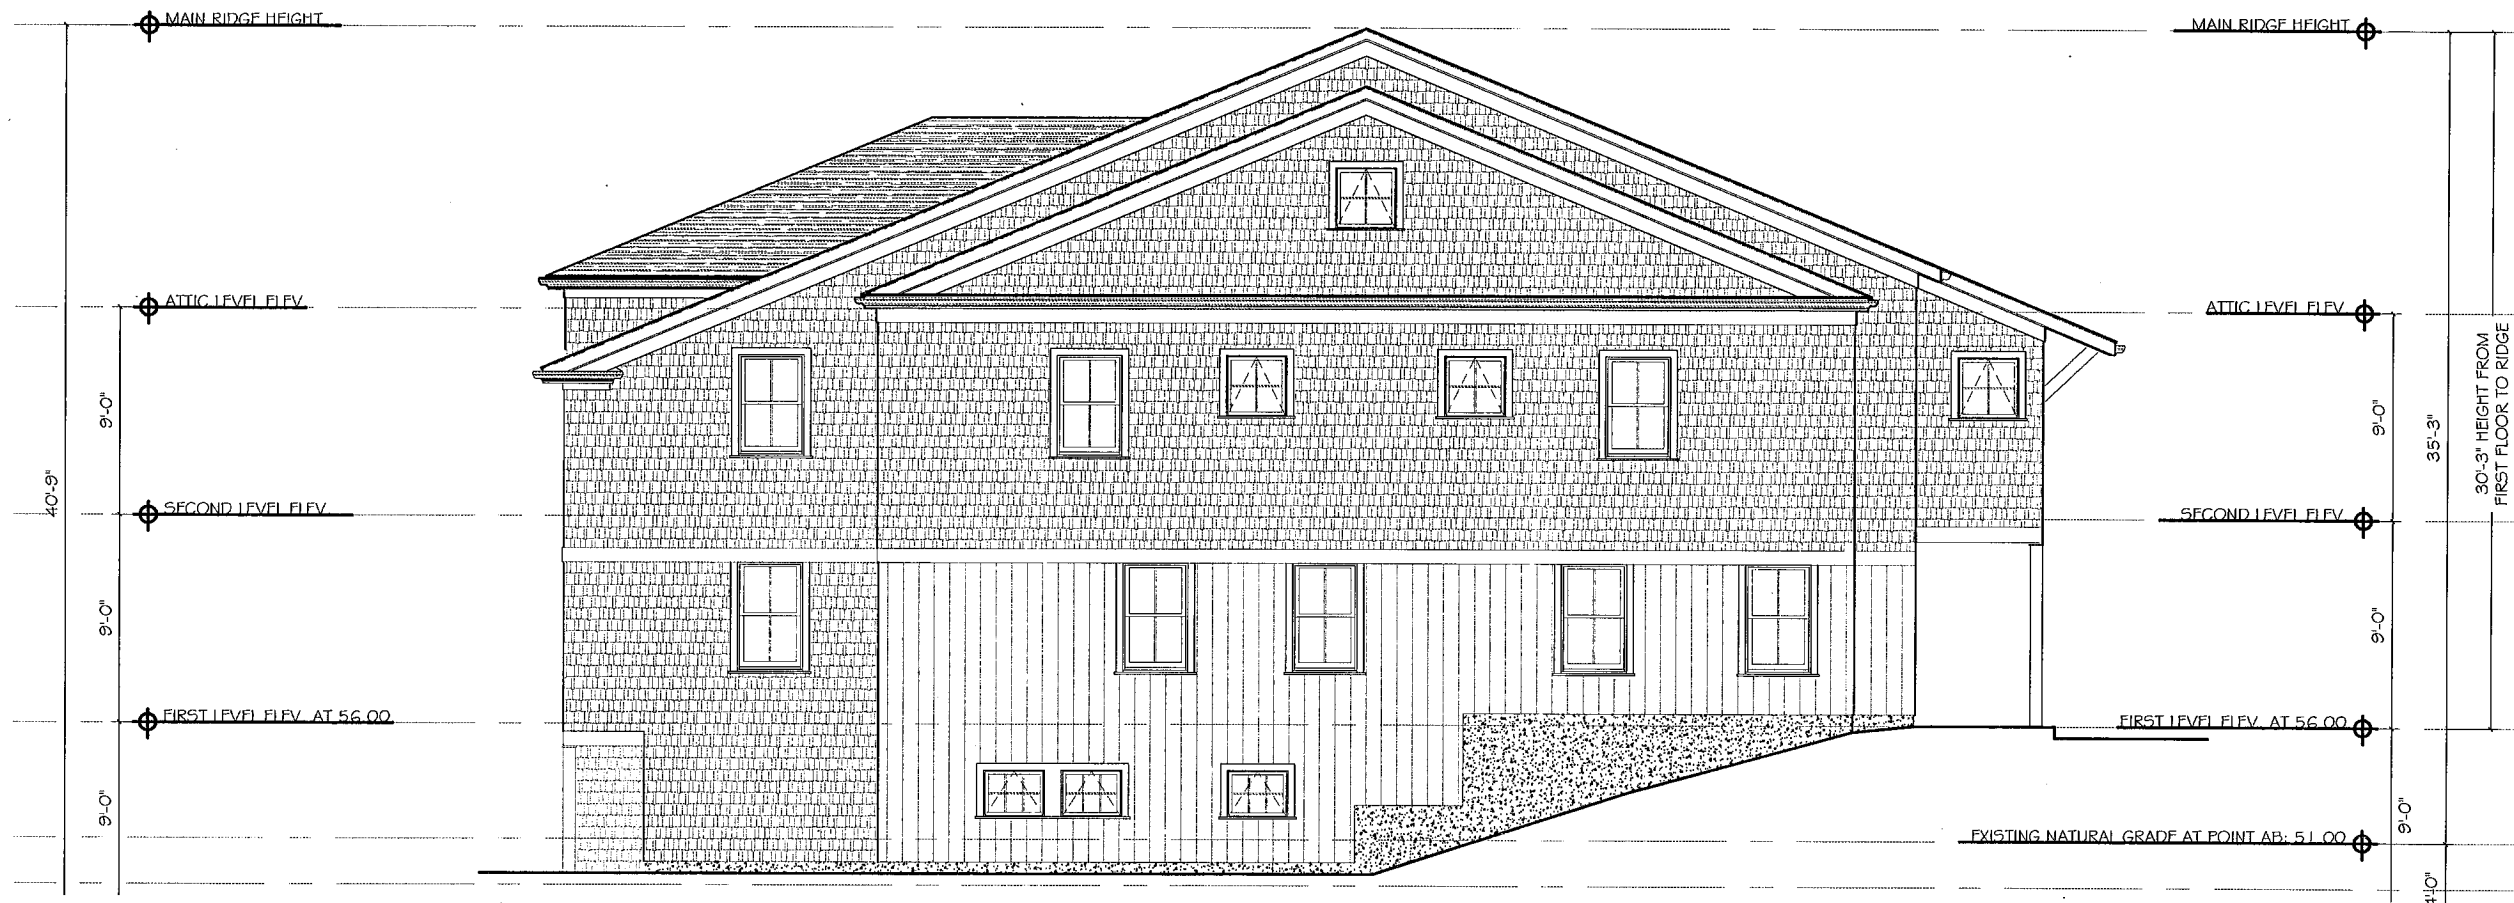

① SIDE ELEVATION (GABLE)
SCALE: 1/8" = 1'-0"

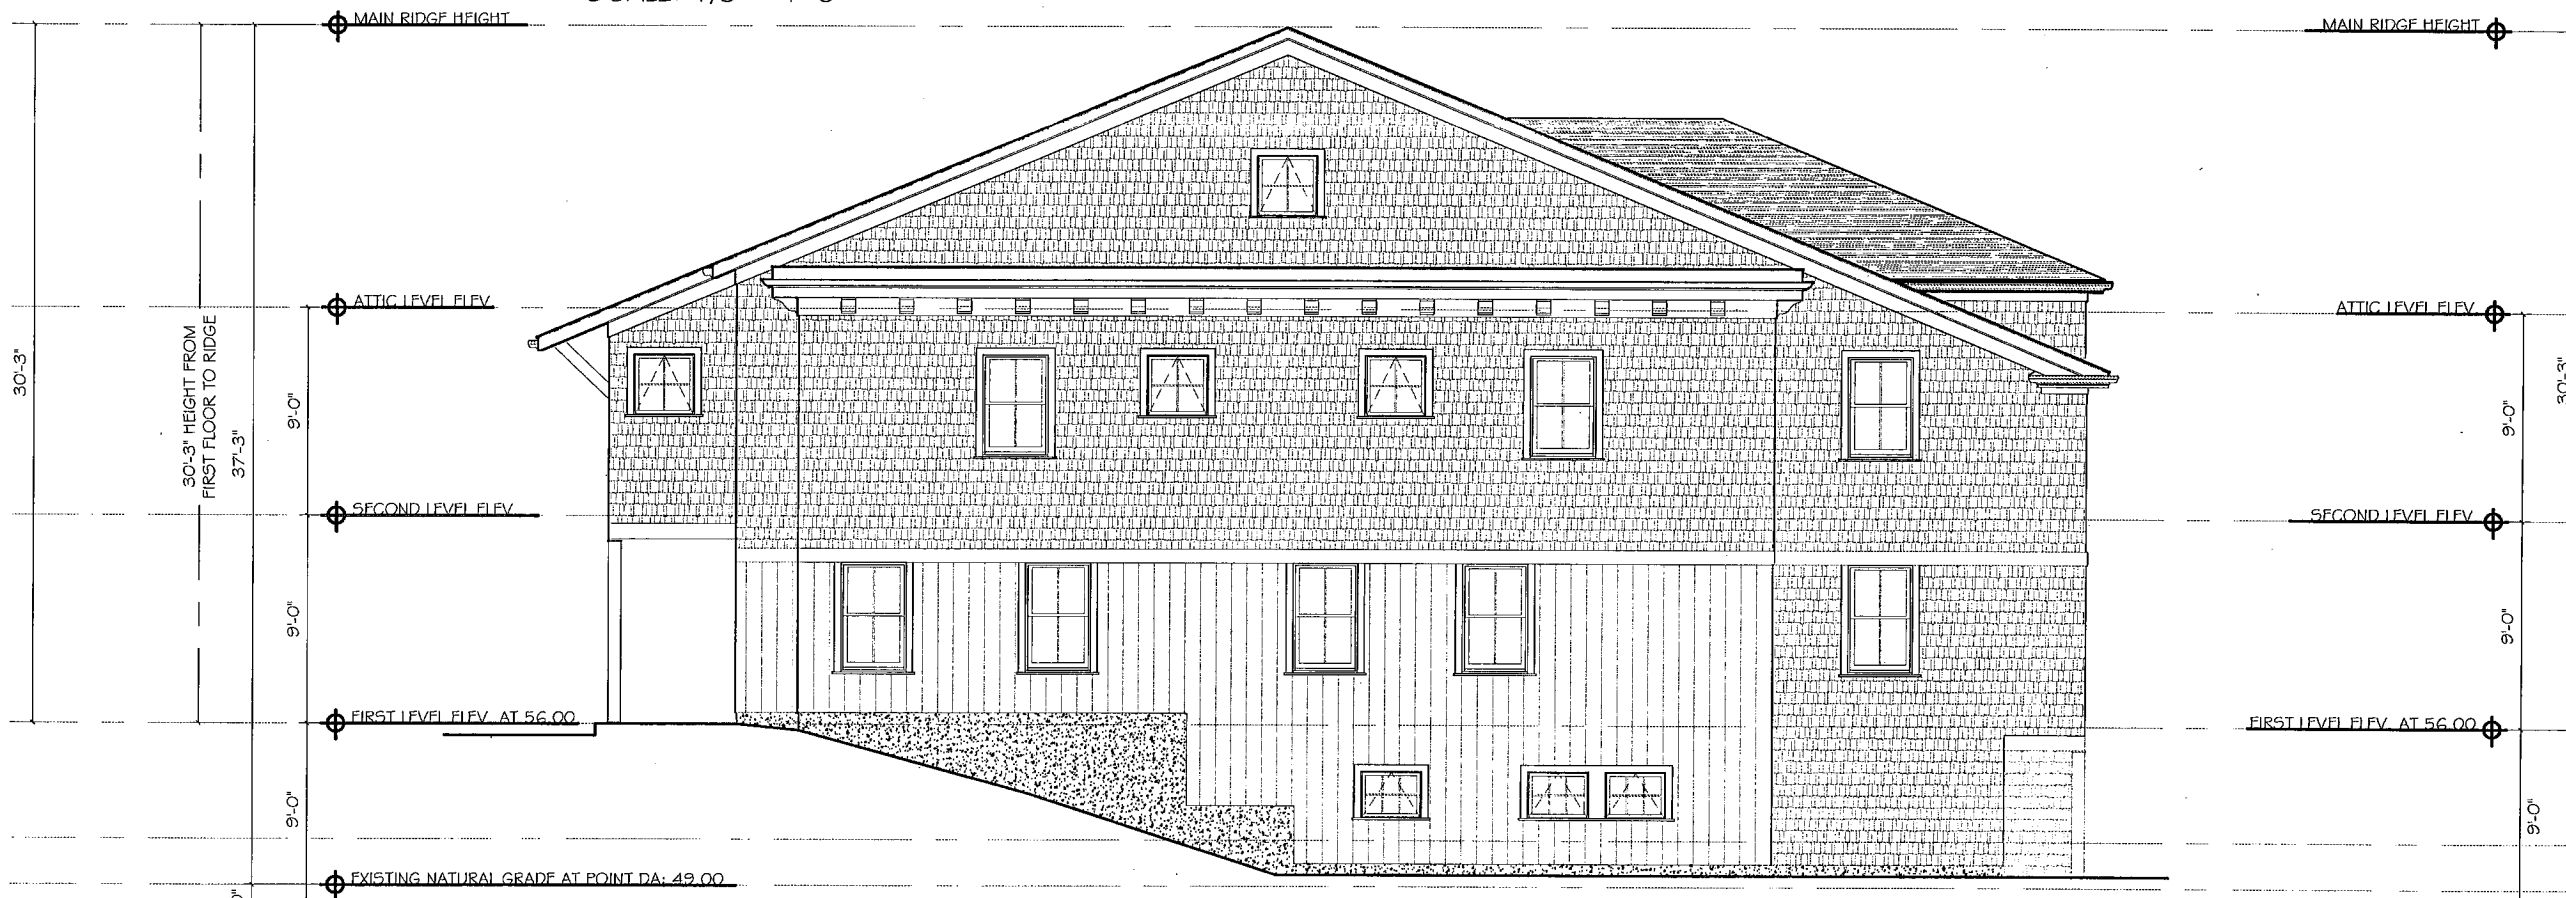

② SIDE ELEVATION (FLAT)
SCALE: 1/8" = 1'-0"

LEFT SIDE ELEVATIONS (GABLE & FLAT)

CLOVERLEAF BUILDING 21
CLOVERLEAF TRURO RENTAL HOUSING

DATE:
08.10.20

SPRING HILL DESIGN
ARCHITECTURE INTERIORS SPACE PLANNING
21 Dartmouth Street, Somerville, Massachusetts 02145 ~ 617.623.1833

1/8" = 1'-0"

A2.2