

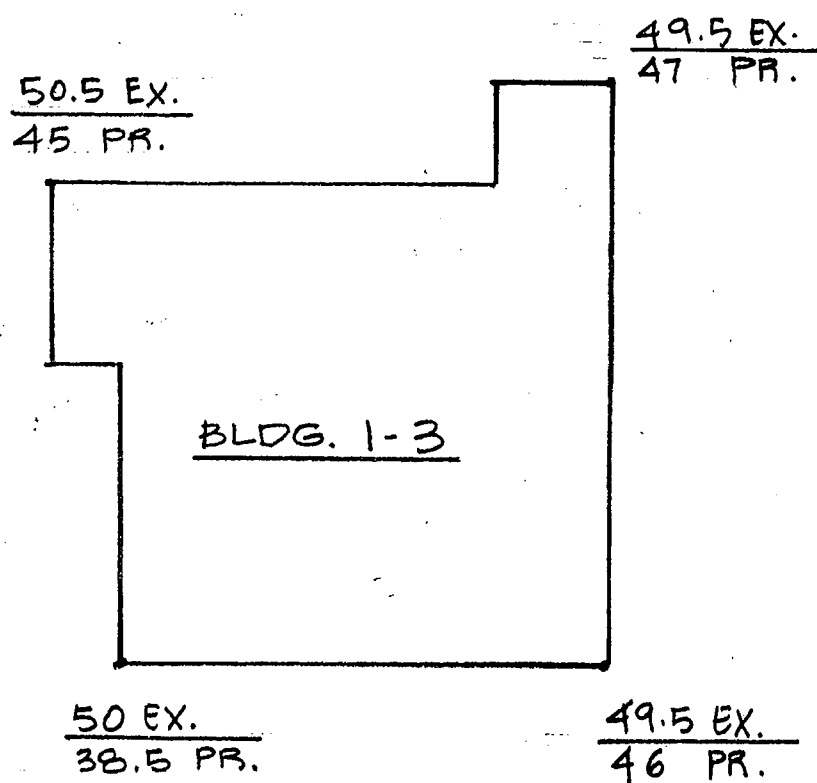
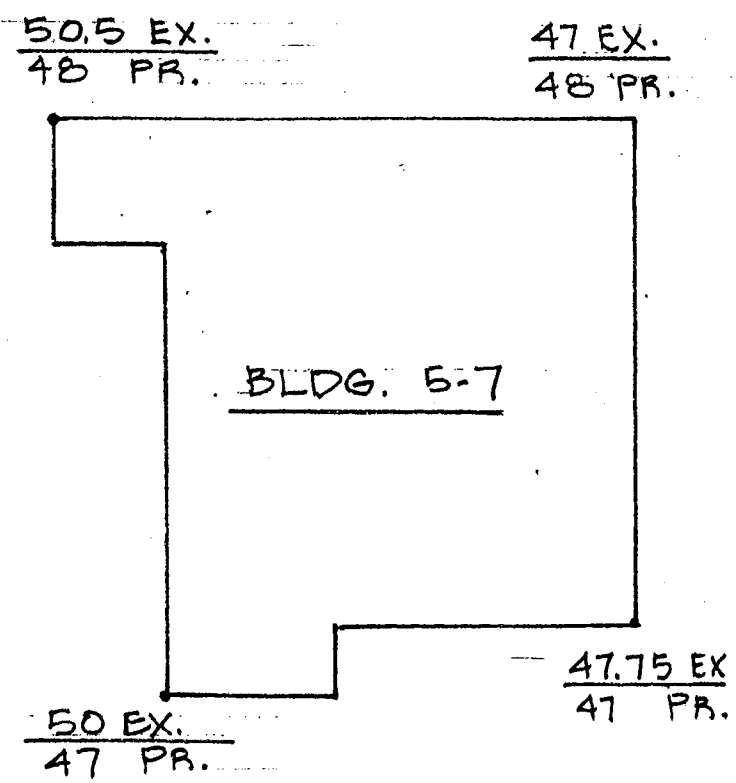
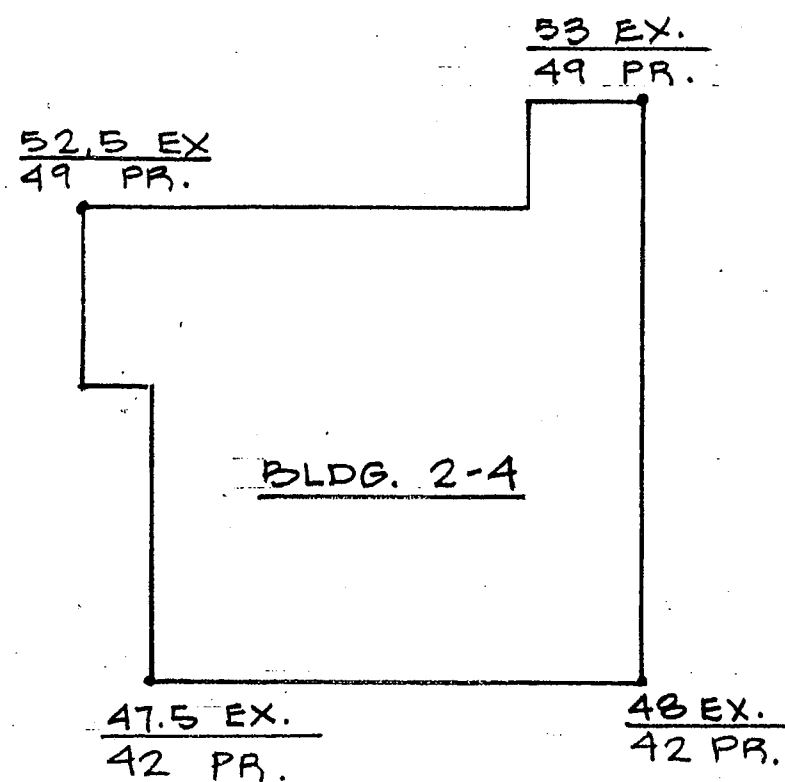


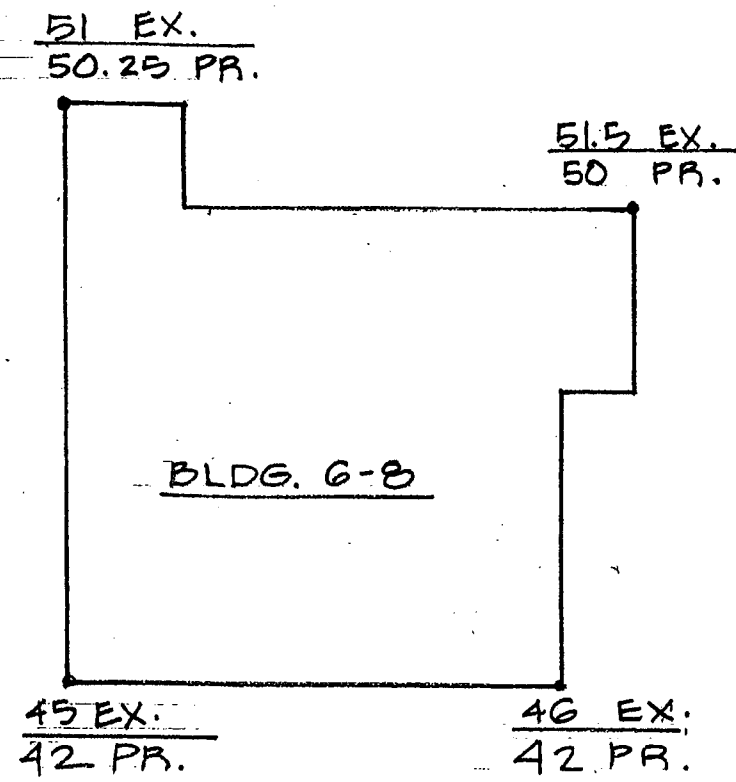







|                                                         | 6-8  | 2-4   | 5-7  | 1-3   |
|---------------------------------------------------------|------|-------|------|-------|
| AVERAGE EXISTING GRADE                                  | 48.3 | 50.25 | 48.8 | 49.8  |
| AVERAGE PROPOSED GRADE                                  | 46   | 45.5  | 47.5 | 44.12 |
| AVG. BUILDING HEIGHT ABOVE EXISTING GRADE               | 26.2 | 23.25 | 22.7 | 21.7  |
| AVG. BUILDING HEIGHT ABOVE PROPOSED GRADE               | 28.5 | 28    | 24   | 27.38 |
| ACTUAL ELEVATION ABOVE SEA LEVEL TO PROPOSED RIDGE LINE | 74.5 | 73.5  | 71.5 | 71.5  |

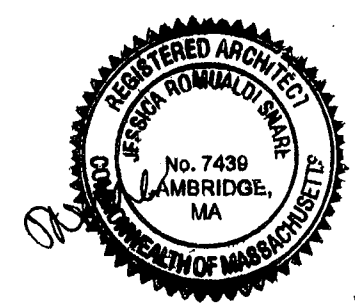


BUILDING HEIGHT CALCULATIONS  
BUILDINGS 1-3, 2-4, 5-7, 6-8  
CLOVERLEAF TRURO RENTAL HOUSING

SPRING HILL DESIGN  
ARCHITECTURE INTERIORS SPACE PLANNING  
21 Dartmouth Street, Somerville, Massachusetts 02145 - 617.623.1833

2.20.20  
A-3

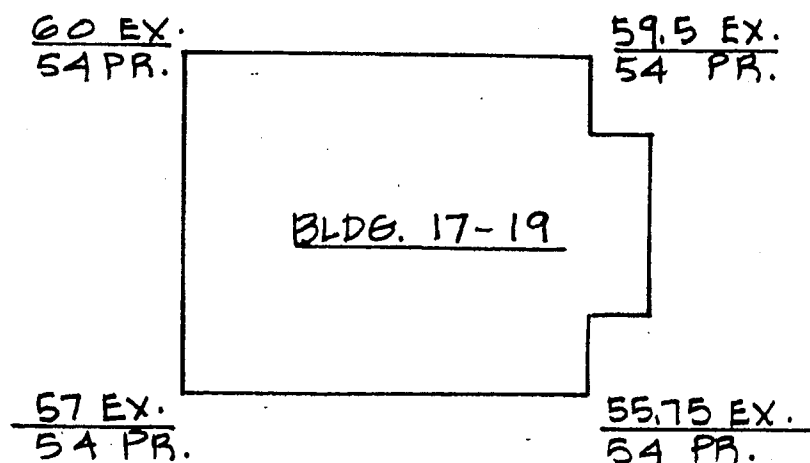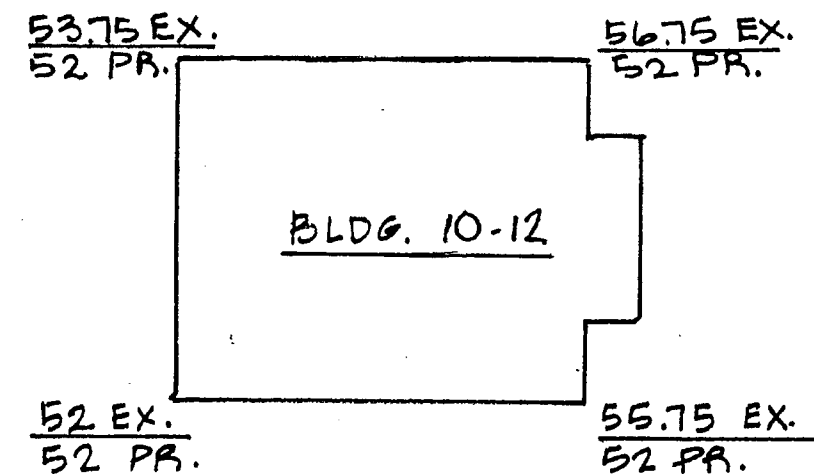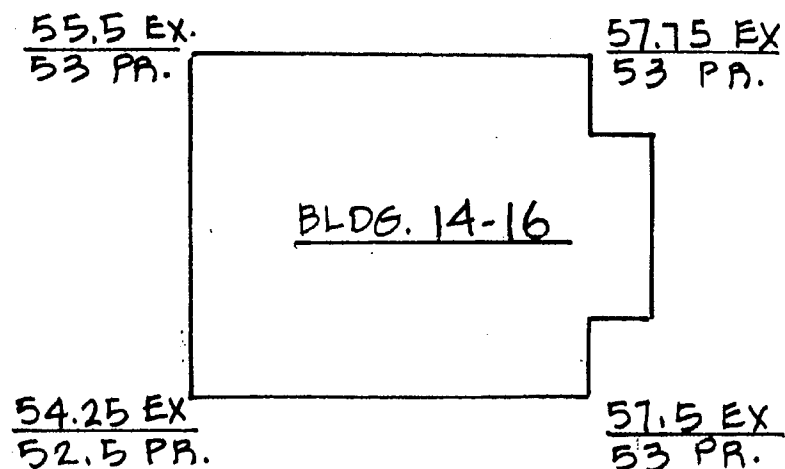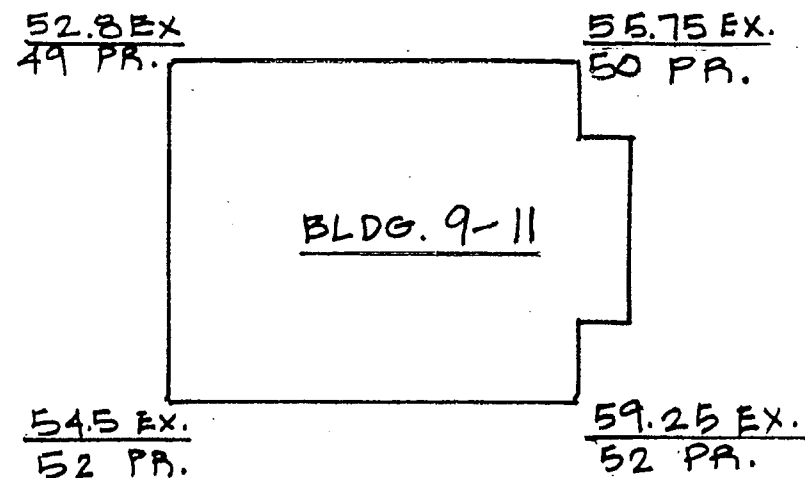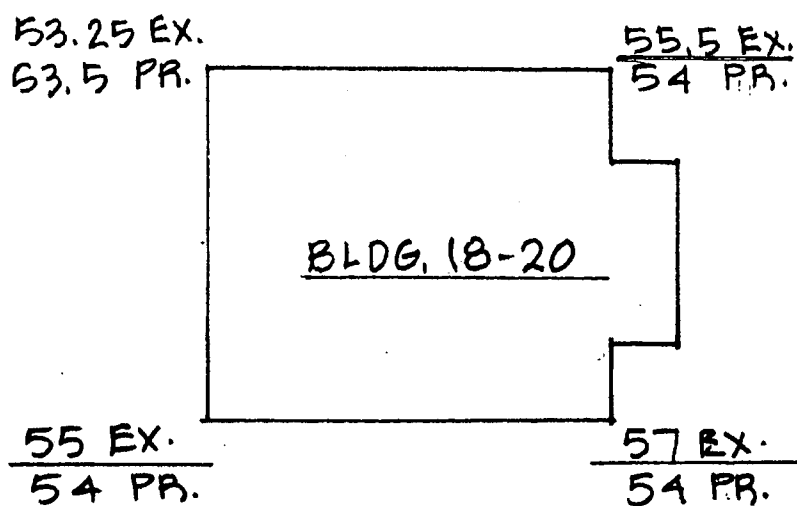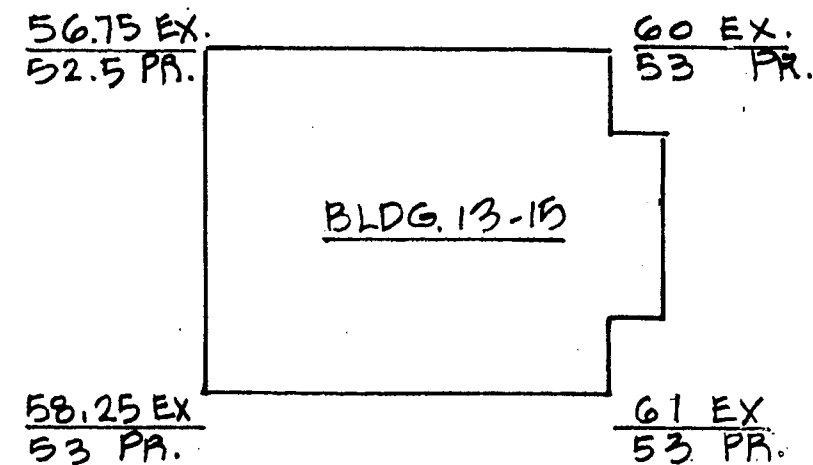

|                                                        | 9-11   | 10-12  | 13-15  | 14-16   | 17-19  | 18-20  |
|--------------------------------------------------------|--------|--------|--------|---------|--------|--------|
| AVERAGE EXISTING GRADE                                 | 55.5   | 54.5   | 59.0   | 56.25   | 58.0   | 55.18  |
| AVERAGE PROPOSED GRADE                                 | 50.75  | 52.0   | 52.8   | 52.8    | 54.0   | 53.87  |
| BLDG. HEIGHT ABOVE EXISTING GRADE                      | 25'-3" | 27'-3" | 23'-9" | 26'-6"  | 25'-9" | 28'-6" |
| BLDG. HEIGHT ABOVE PROPOSED GRADE                      | 29'-6" | 29'-9" | 29'-9" | 29'-11" | 29'-9" | 29'-9" |
| ACTUAL ELEVATION ABOVE SEA LEVEL TO PROPOSED RIDGELINE | 79.0   | 80.0   | 81.0   | 81.0    | 82.0   | 82.0   |

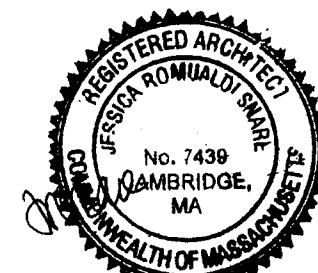

REVISED 8-31-20

BUILDING HEIGHT CALCULATIONS

CLOVERLEAF 9-11, 10-12, 13-15, 14-16, 17-19, 18+20  
CLOVERLEAF TRURO RENTAL HOUSING

SPRING HILL DESIGN


ARCHITECTURE INTERIORS SPACE PLANNING

21 Dartmouth Street Somerville, Massachusetts 02145 - 617.623.1833

2-20-20


A3



|                                                        |       |
|--------------------------------------------------------|-------|
| AVERAGE EXISTING GRADE                                 | 44.8  |
| AVERAGE PROPOSED GRADE                                 | 49.2  |
| BLDG. HEIGHT ABOVE AVG. EXISTING GRADE                 | 21.67 |
| BLDG. HEIGHT ABOVE AVG. PROPOSED GRADE                 | 27.25 |
| ACTUAL ELEVATION ABOVE SEA LEVEL TO PROPOSED RIDGELINE | 76.5  |

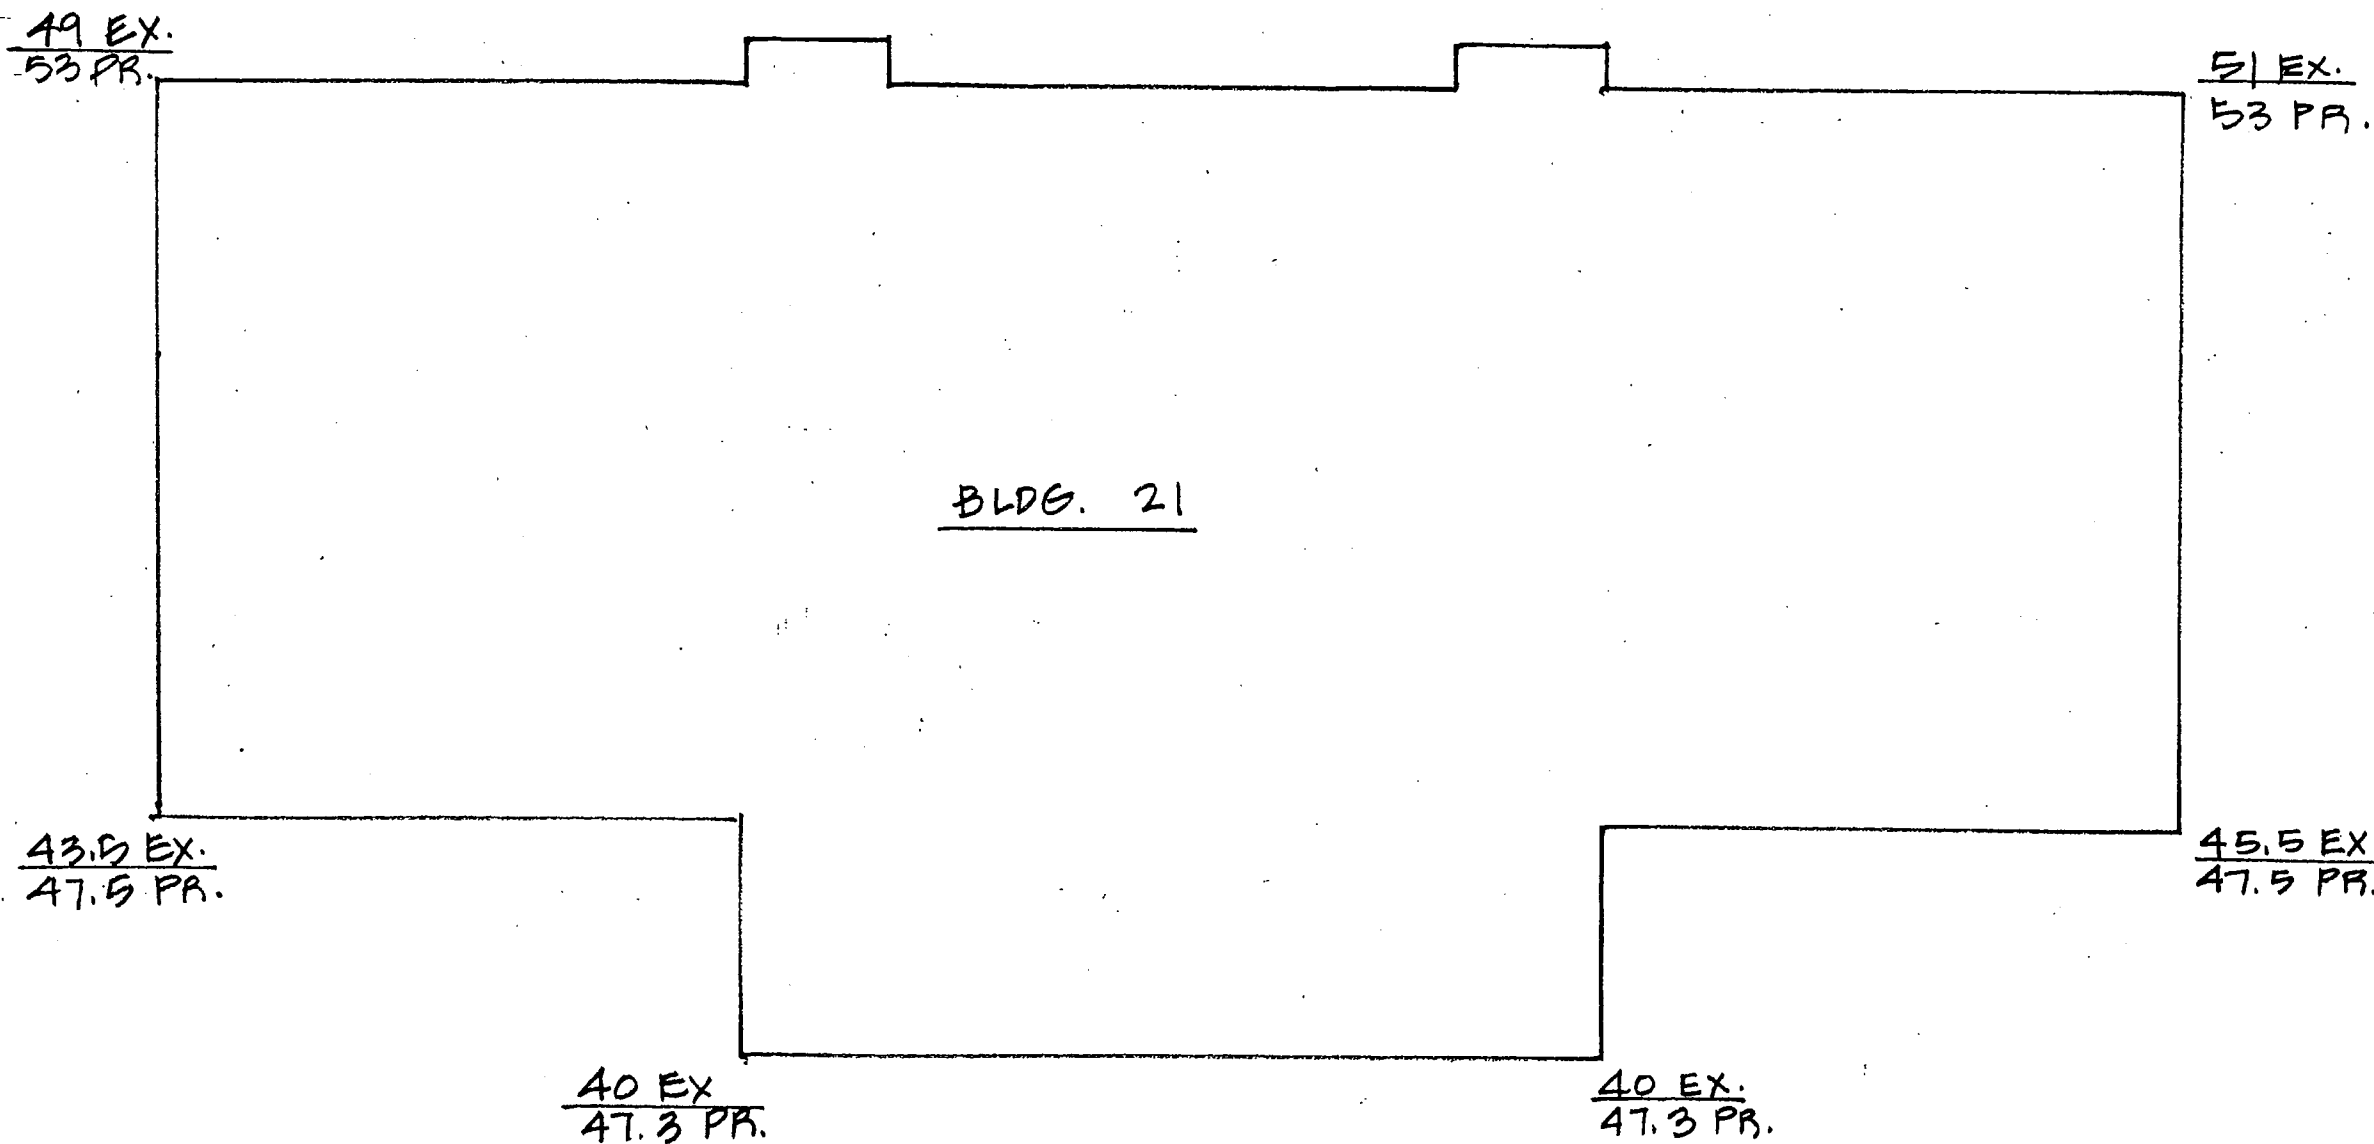


REVISED 8-31-20

|                                                                    |  |
|--------------------------------------------------------------------|--|
| BUILDING HEIGHT CALCULATIONS                                       |  |
| CLOVERLEAF BLDG. 21                                                |  |
| CLOVERLEAF TRURO RENTAL HOUSING                                    |  |
| SPRING HILL DESIGN                                                 |  |
| ARCHITECTURE INTERIORS SPACE PLANNING                              |  |
| 21 Dartmouth Street Somerville, Massachusetts 02145 - 617.623.1833 |  |
| 2-20-20                                                            |  |
| A3                                                                 |  |

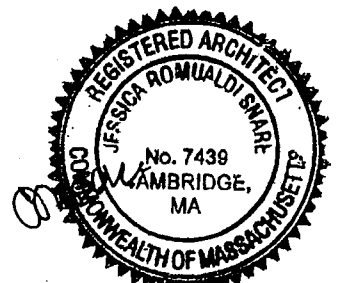

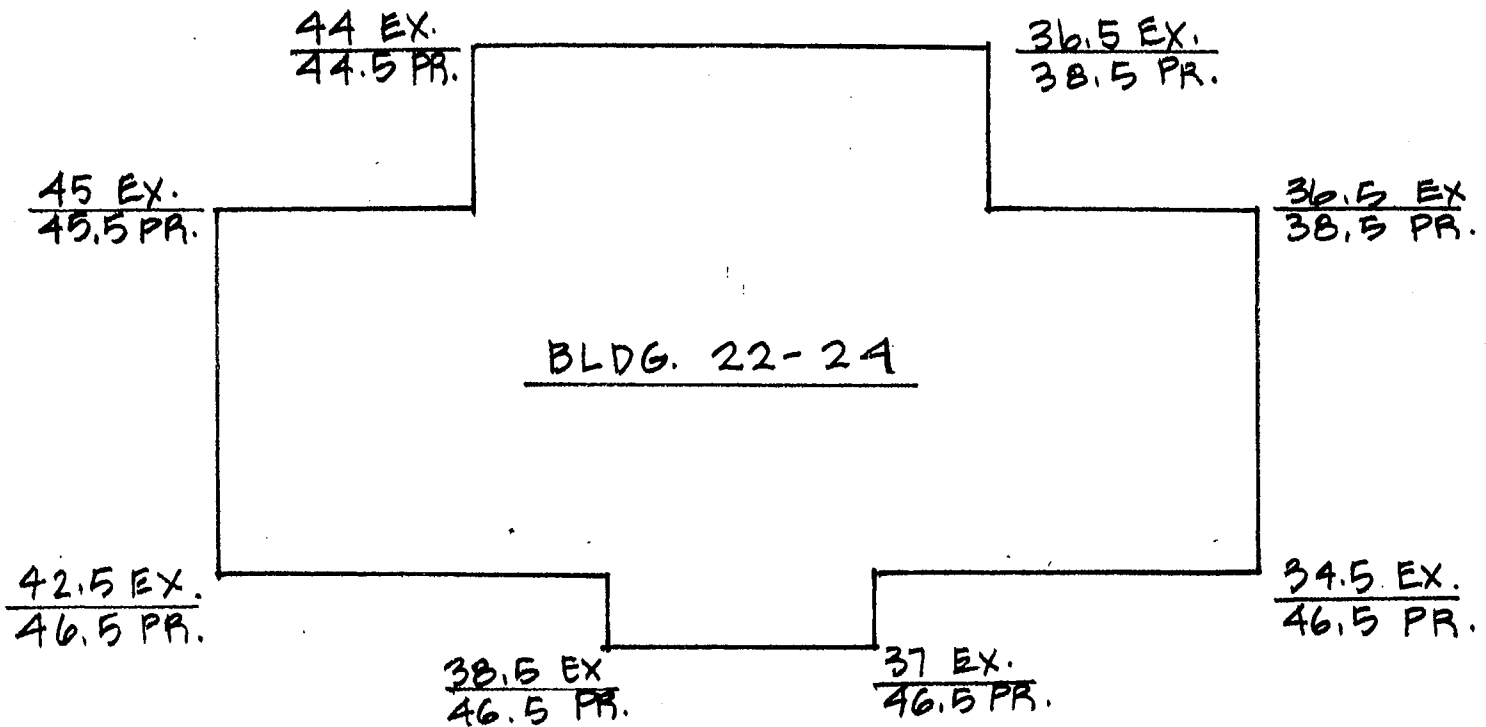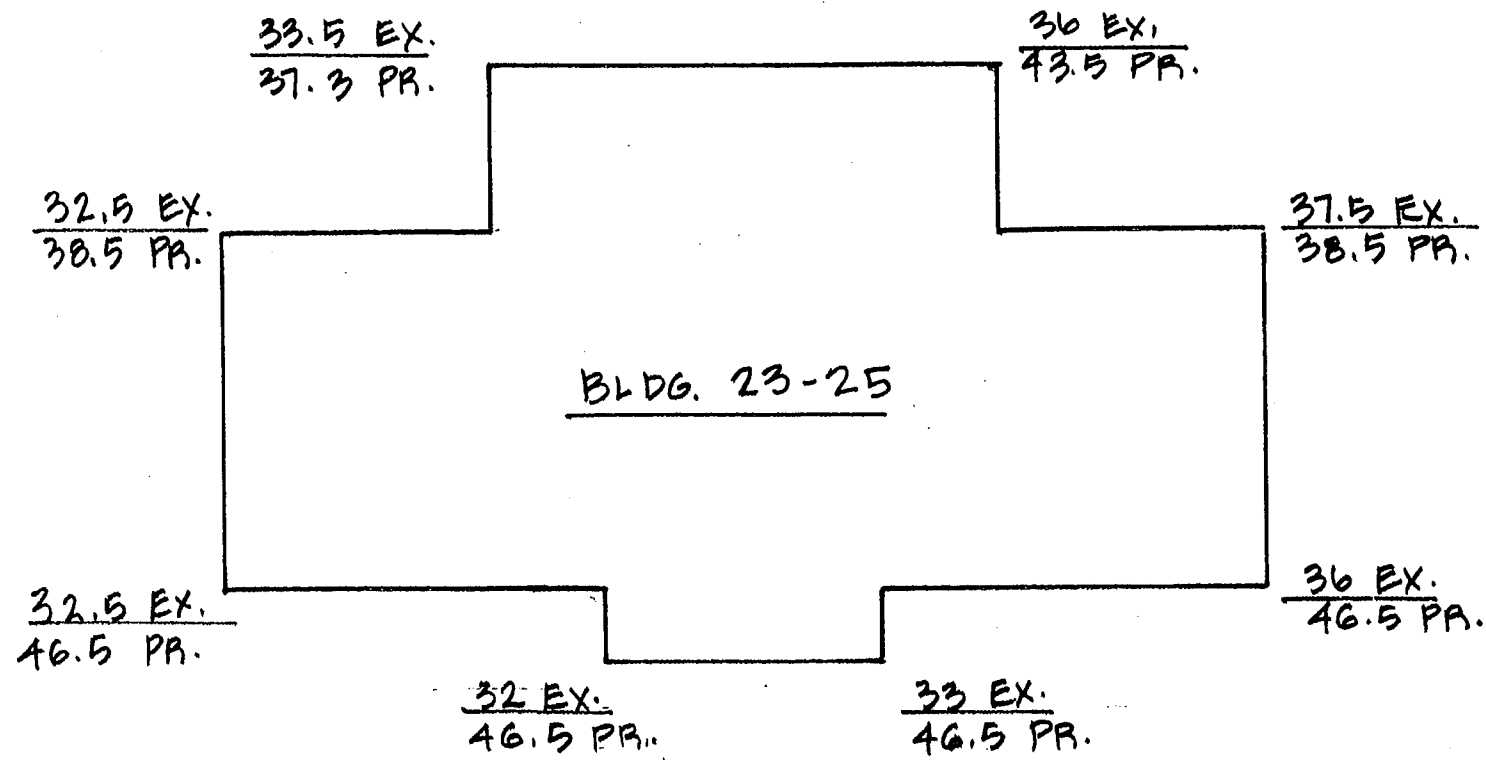

|                                                        | 23-25   | 22-24   |
|--------------------------------------------------------|---------|---------|
| AVERAGE EXISTING GRADE                                 | 34.75   | 39.7    |
| AVERAGE PROPOSED GRADE                                 | 43.0    | 44.12   |
| BLDG. HEIGHT ABOVE EXISTING GRADE (AVG.)               | 36'-11" | 31'-11" |
| BLDG. HEIGHT ABOVE PROPOSED GRADE (AVG.)               | 28'-8"  | 29'-6"  |
| ACTUAL ELEVATION ABOVE SEA LEVEL TO PROPOSED RIDGELINE | 71.8    | 71.8    |

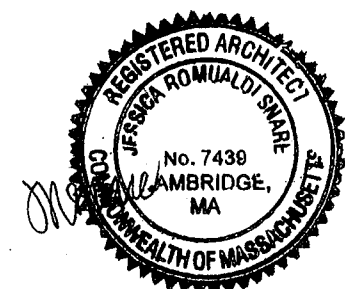

BUILDING HEIGHT CALCULATIONS  
 CLOVERLEAF 22-24, 23-25  
 CLOVERLEAF TRURO RENTAL HOUSING

SPRING HILL DESIGN  
 ARCHITECTURE INTERIORS SPACE PLANNING  
 21 Dartmouth Street, Somerville, Massachusetts 02145 - 617.623.1833

2-20-20  
 A3



CLOVERLEAF TRURO RENTAL HOUSING  
BUILDINGS 1-3, 2-4, AND 6-8 (Buildings may be mirrored)  
Truro, Massachusetts

Friday, September 4, 2020


Spring Hill Design

INTERIORS


ARCHITECTURE

SPACE PLANNING

158 Central Street, Somerville, MA, 02145 ~ 617.6702.4622

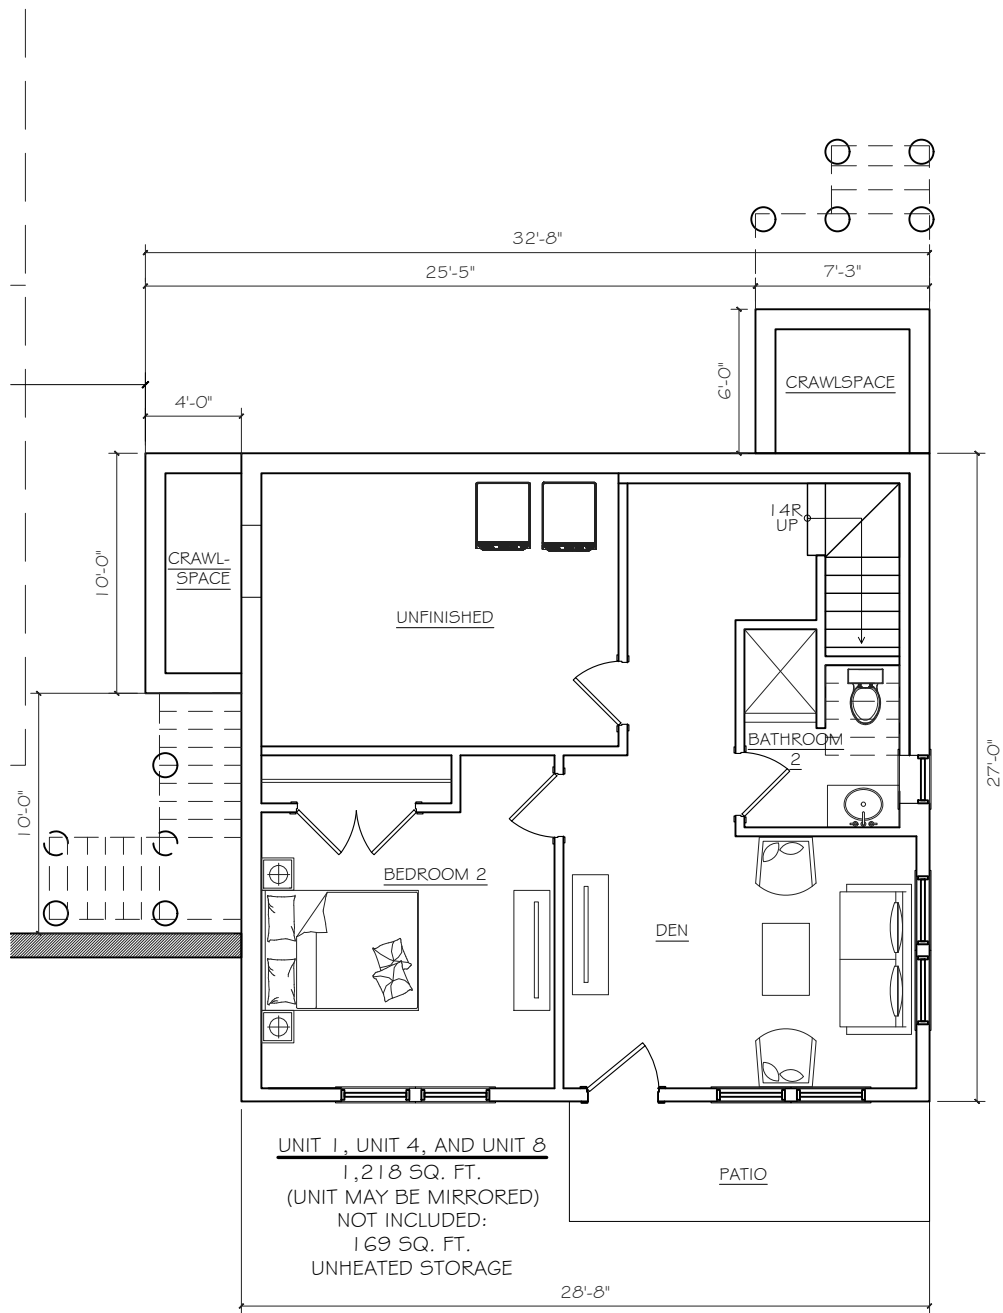


1 FIRST/GARDEN LEVEL PLAN UNIT 1, UNIT 4, AND UNIT 8  
SCALE: 1/8" = 1'-0"

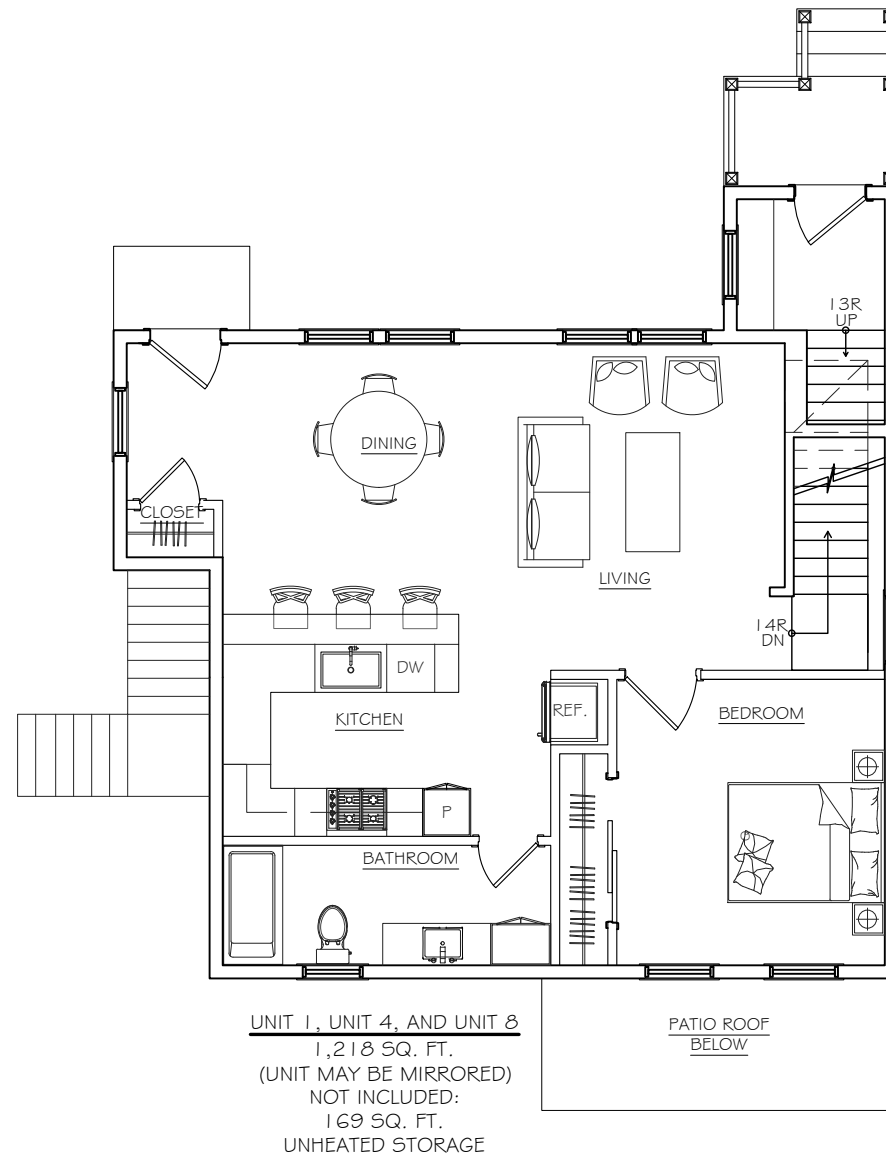


2 SECOND/MAIN ENTRY LEVEL PLAN UNIT 1, UNIT 4, AND UNIT 8  
SCALE: 1/8" = 1'-0"



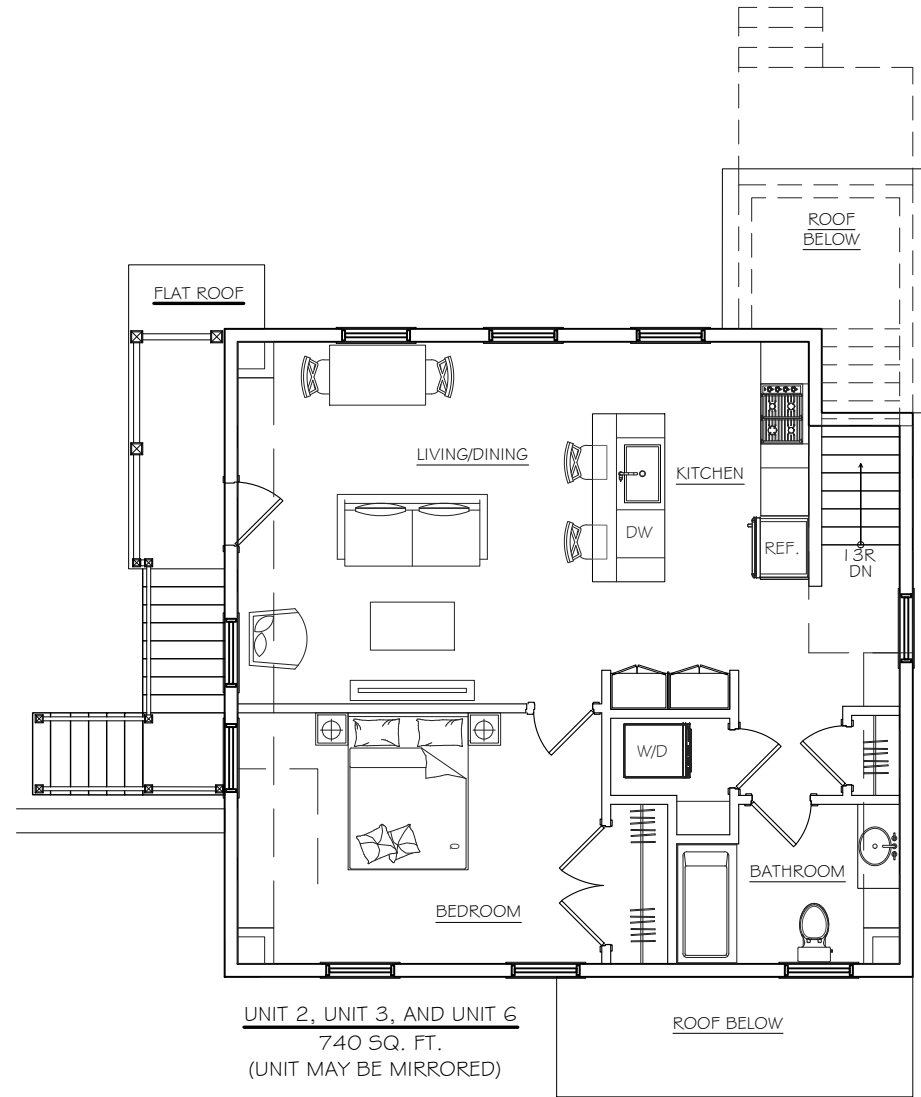

1 THIRD LEVEL PLAN UNIT 2, UNIT 3, AND UNIT 6  
SCALE: 1/8" = 1'-0"

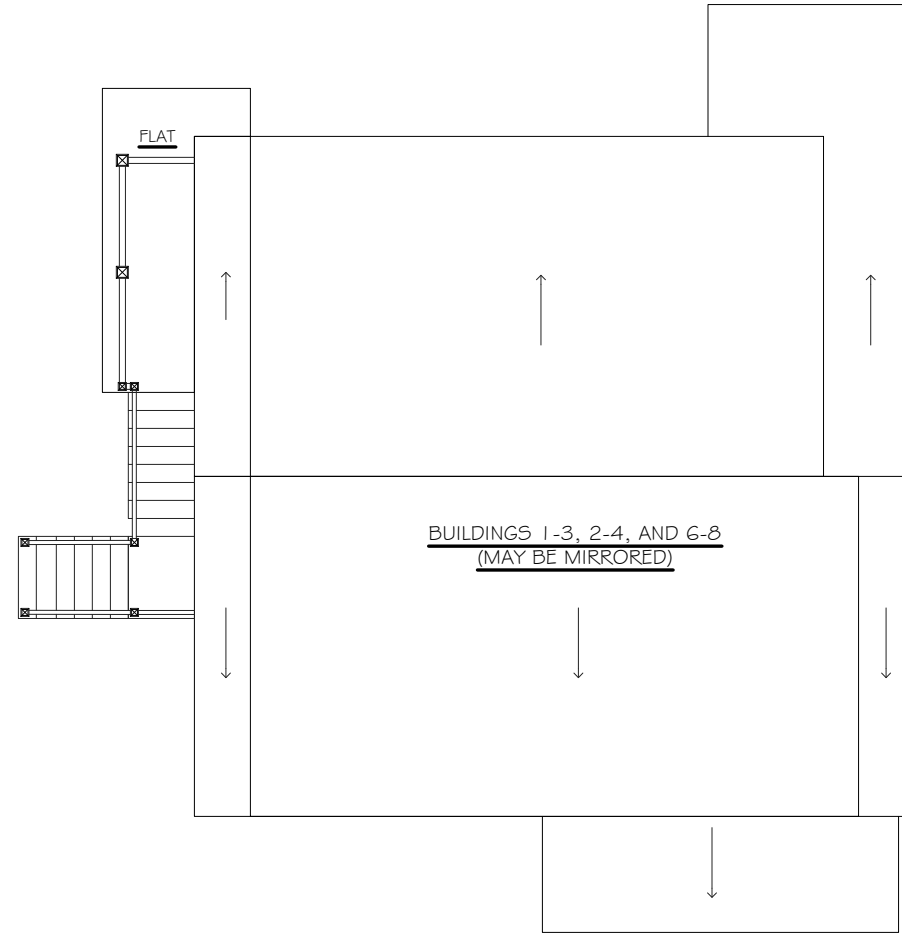

2 BUILDINGS 1-3, 2-4, AND 6-8 ROOF PLAN  
SCALE: 1/8" = 1'-0"

### THIRD LEVEL AND ROOF PLANS


CLOVERLEAF BUILDINGS 1-3, 2-4, AND 6-8  
CLOVERLEAF TRURO RENTAL HOUSING

SPRING HILL DESIGN  
ARCHITECTURE INTERIORS SPACE PLANNING  
158 Central Street, Somerville, MA, 02145 ~ 617.6702.4622


DATE:  
09.04.20

1/8" = 1'-0"


A1.2

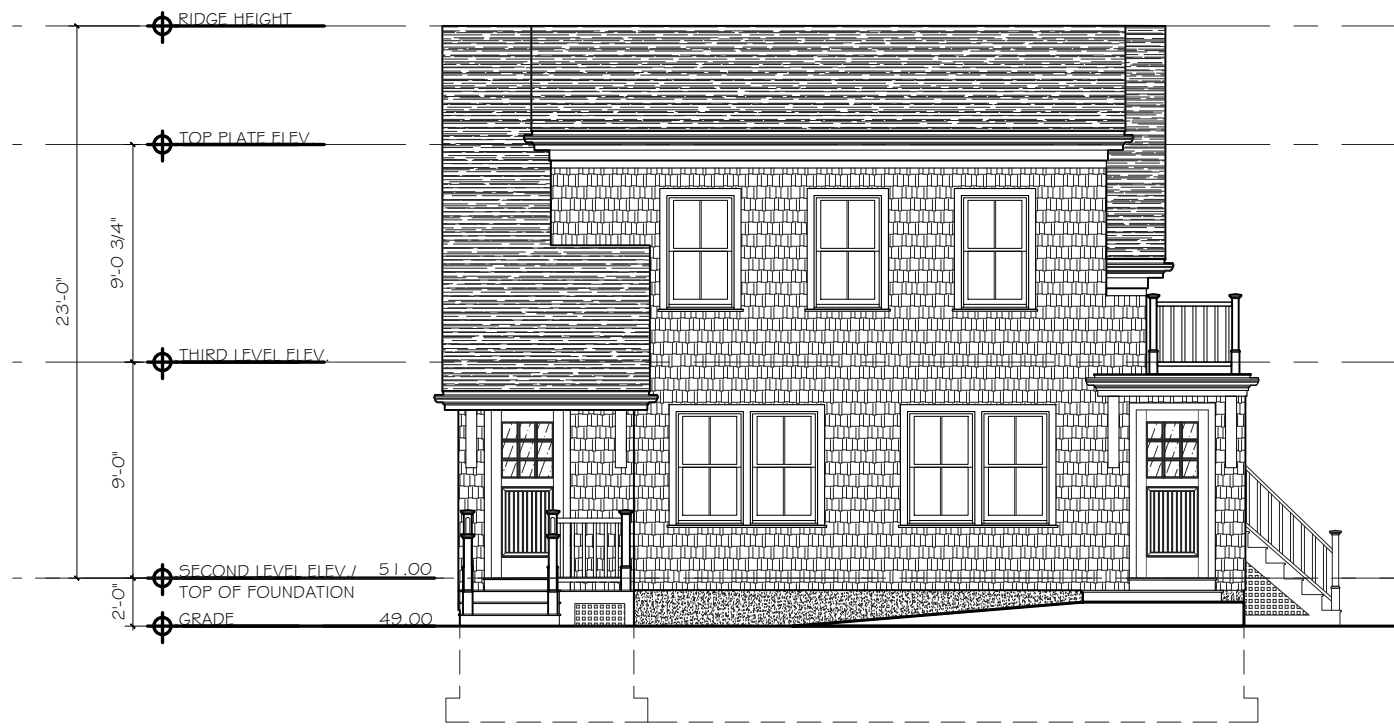


1 FRONT ELEVATION  
SCALE: 1/8" = 1'-0"

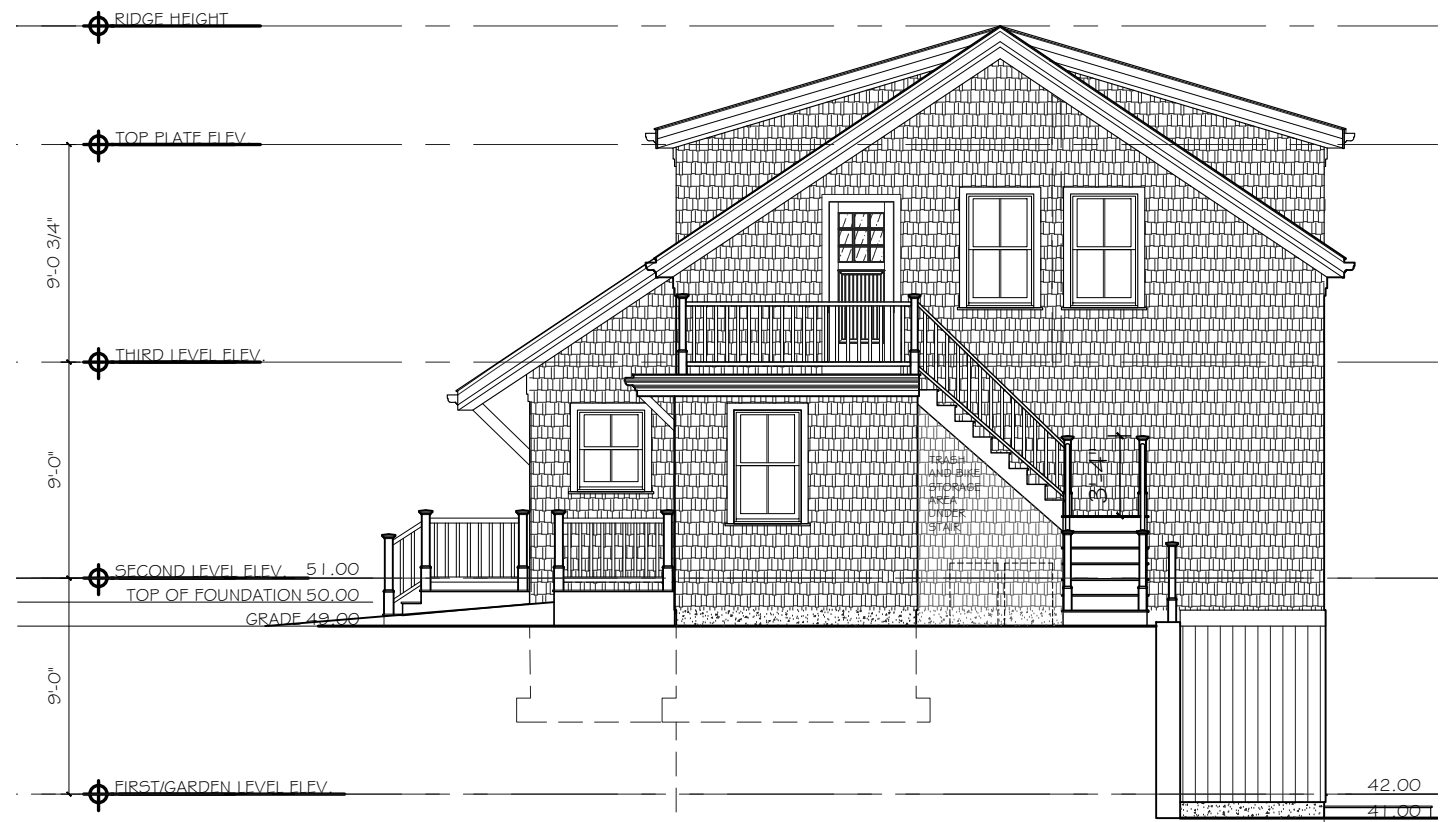

2 RIGHT SIDE ELEVATION  
SCALE: 1/8" = 1'-0"

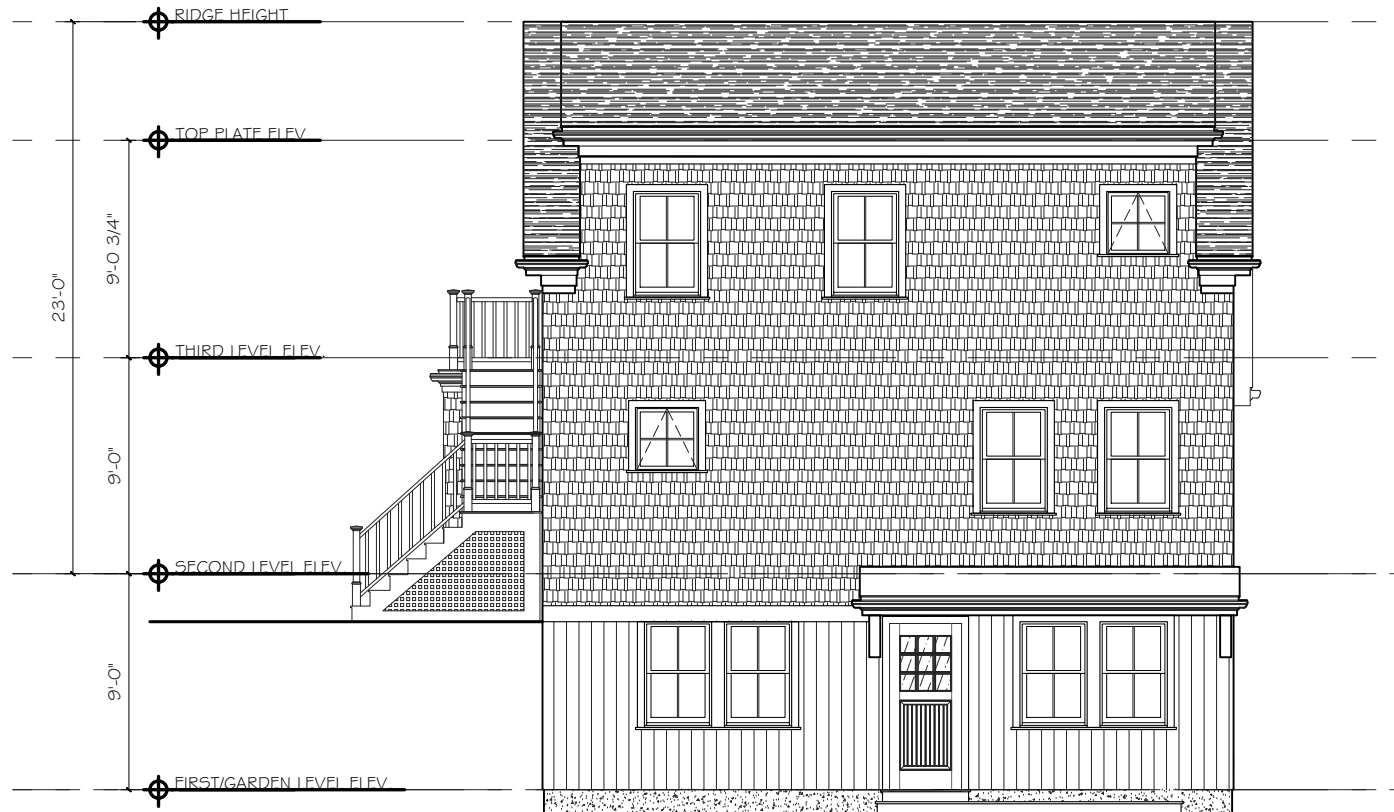

3 BACK ELEVATION  
SCALE: 1/8" = 1'-0"

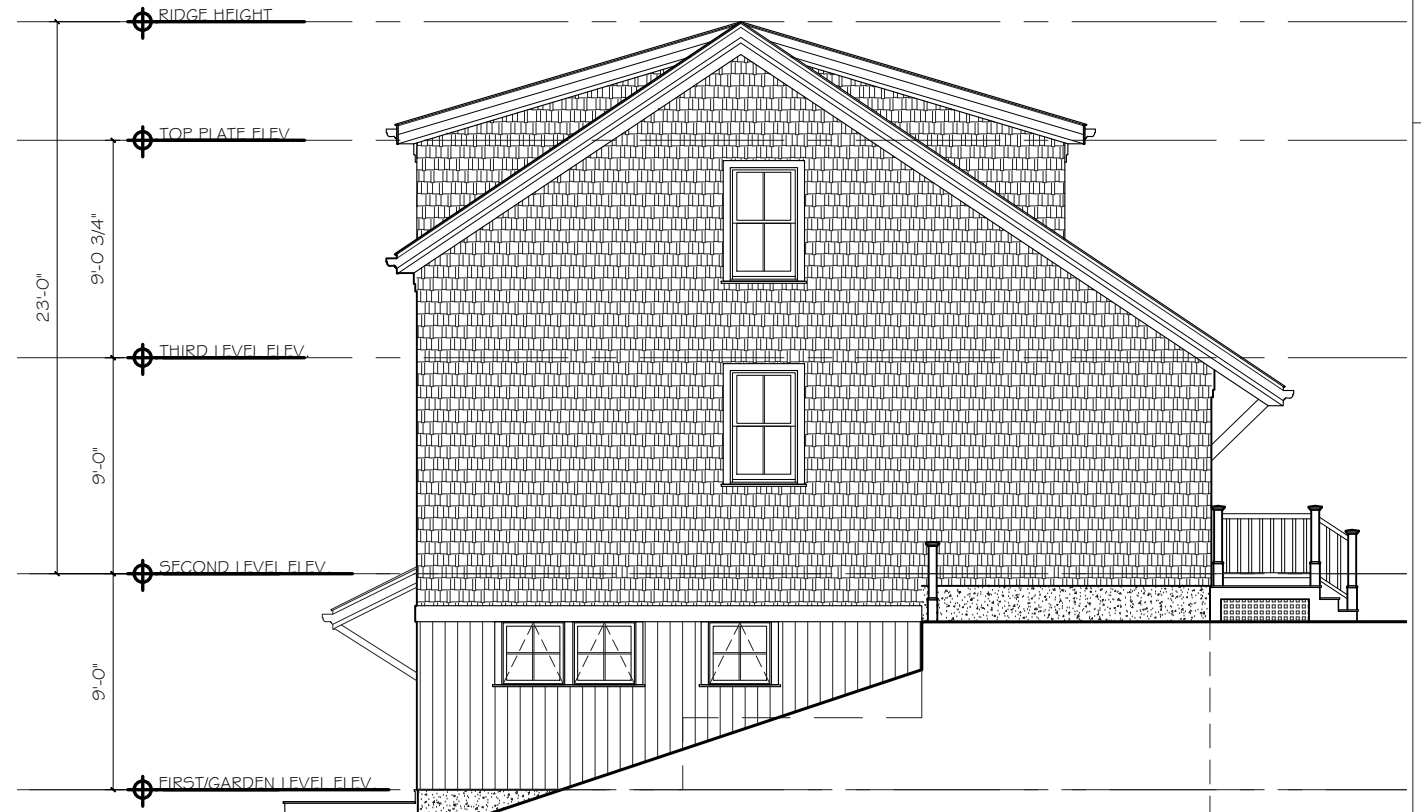

4 LEFT SIDE ELEVATION  
SCALE: 1/8" = 1'-0"

DATE:  
09.04.20

FRONT ELEVATION  
CLOVERLEAF BUILDINGS 1-3, 2-4, AND 6-8  
CLOVERLEAF TRURO RENTAL HOUSING

SPRING HILL DESIGN  
ARCHITECTURE INTERIORS SPACE PLANNING  
158 Central Street, Somerville, MA, 02145 ~ 617.6702.4622

1/4" = 1'-0"

A2.1





CLOVERLEAF TRURO RENTAL HOUSING  
BUILDING 22-24 AND 23-25(MIRRORED)  
Truro, Massachusetts

Friday, September 4, 2020


Spring Hill Design

INTERIORS


ARCHITECTURE

SPACE PLANNING


158 Central Street, Somerville, MA, 02145 ~ 617.6702.4622

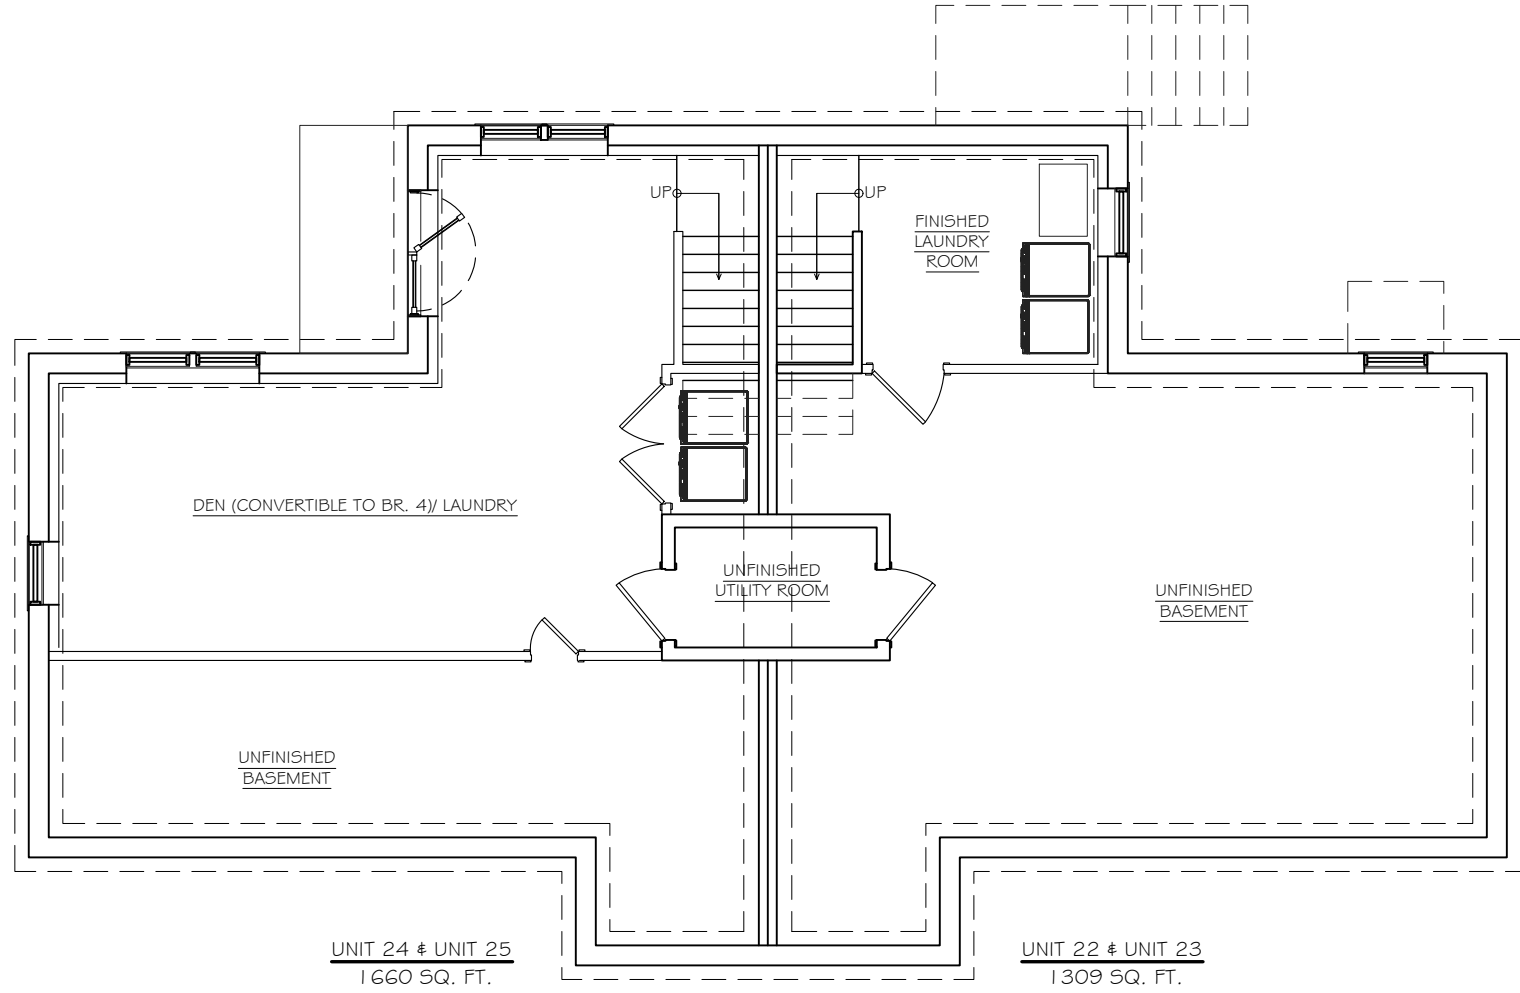


1 BASEMENT FLOOR PLAN  
SCALE: 1/8" = 1'-0"

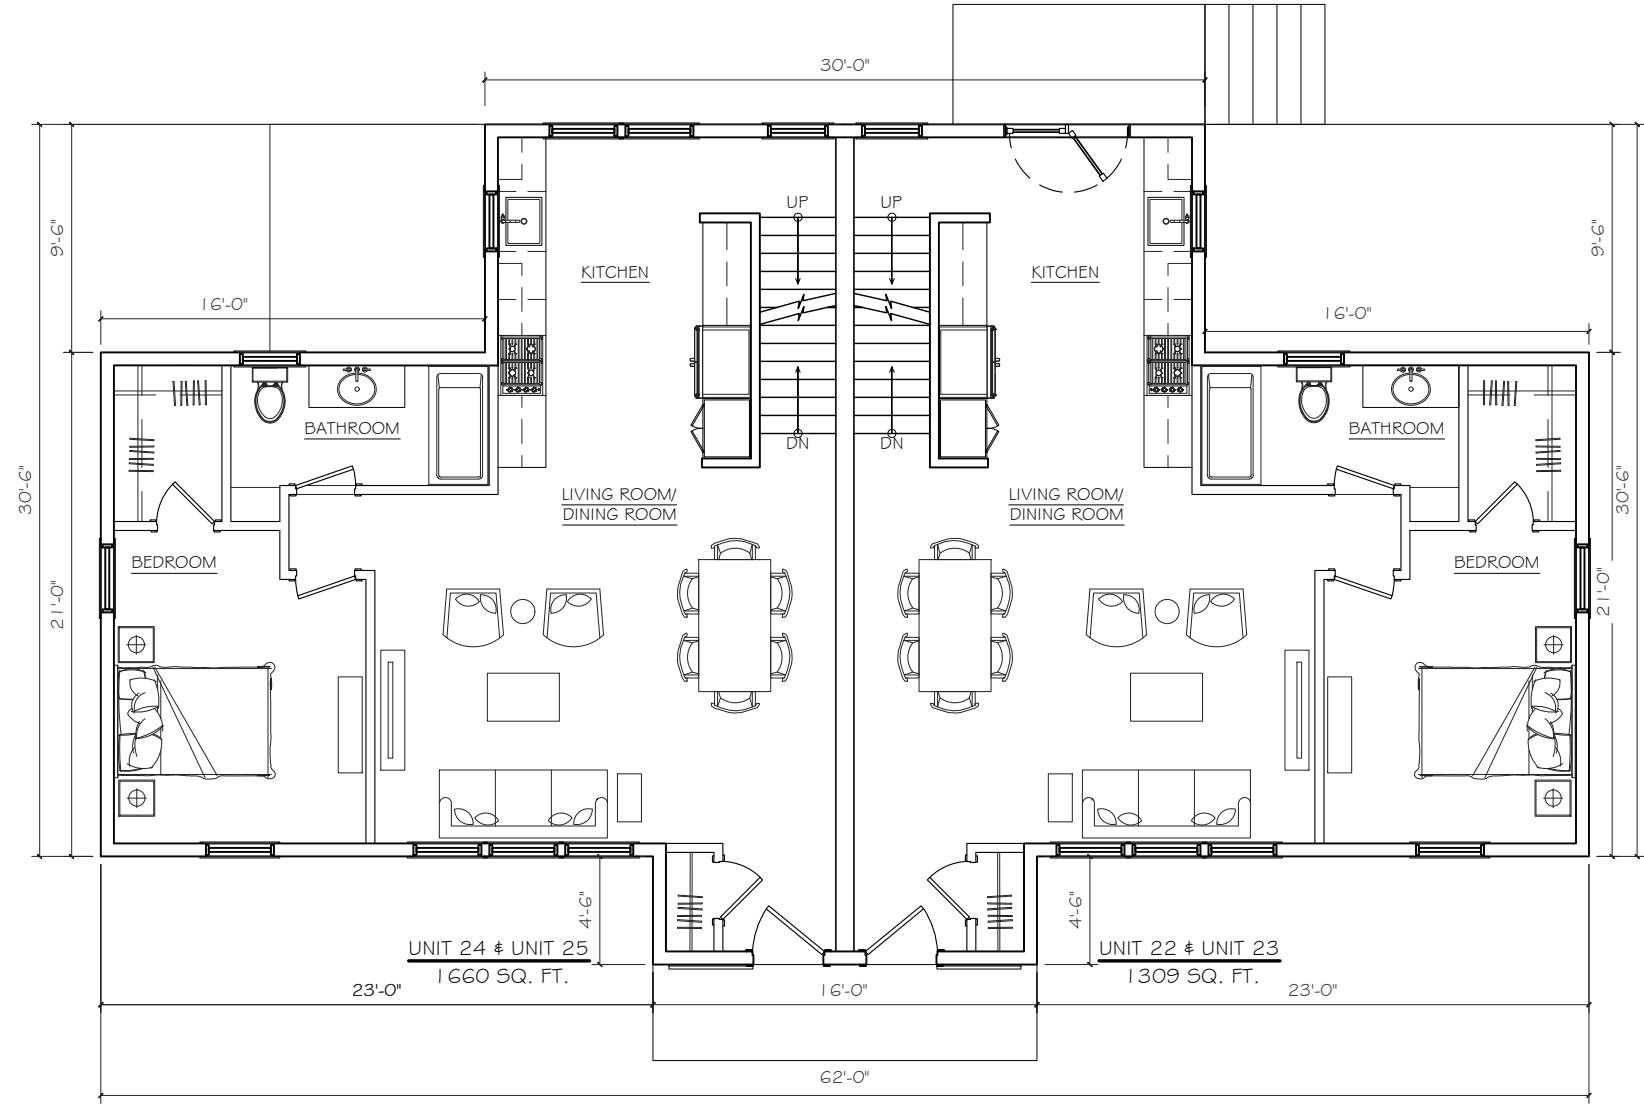


1 FIRST FLOOR PLAN  
SCALE: 1/8" = 1'-0"

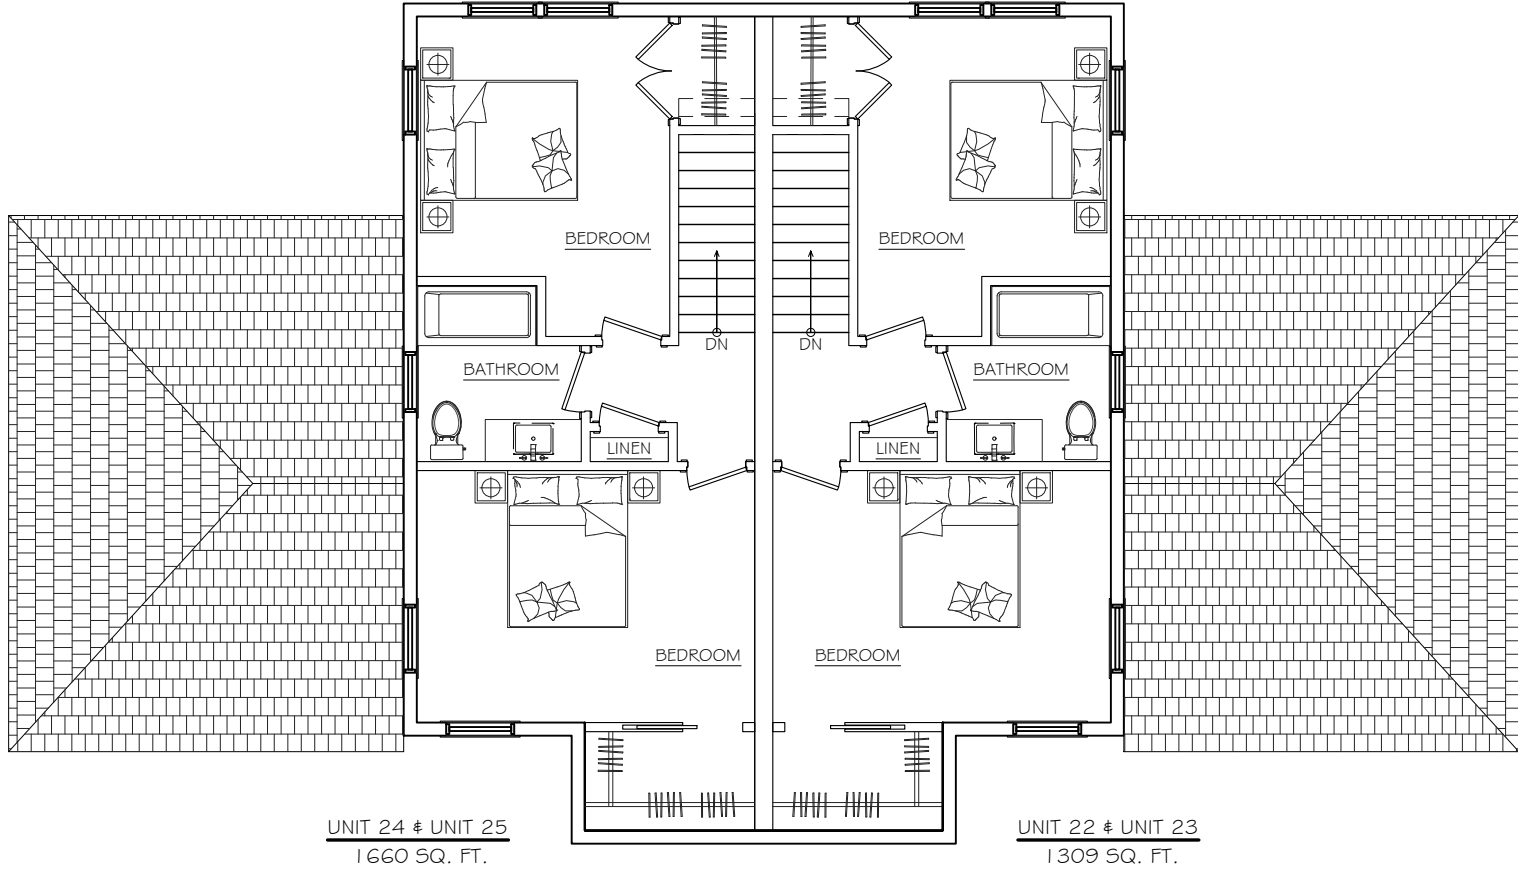

1 SECOND FLOOR PLAN  
SCALE: 1/8" = 1'-0"

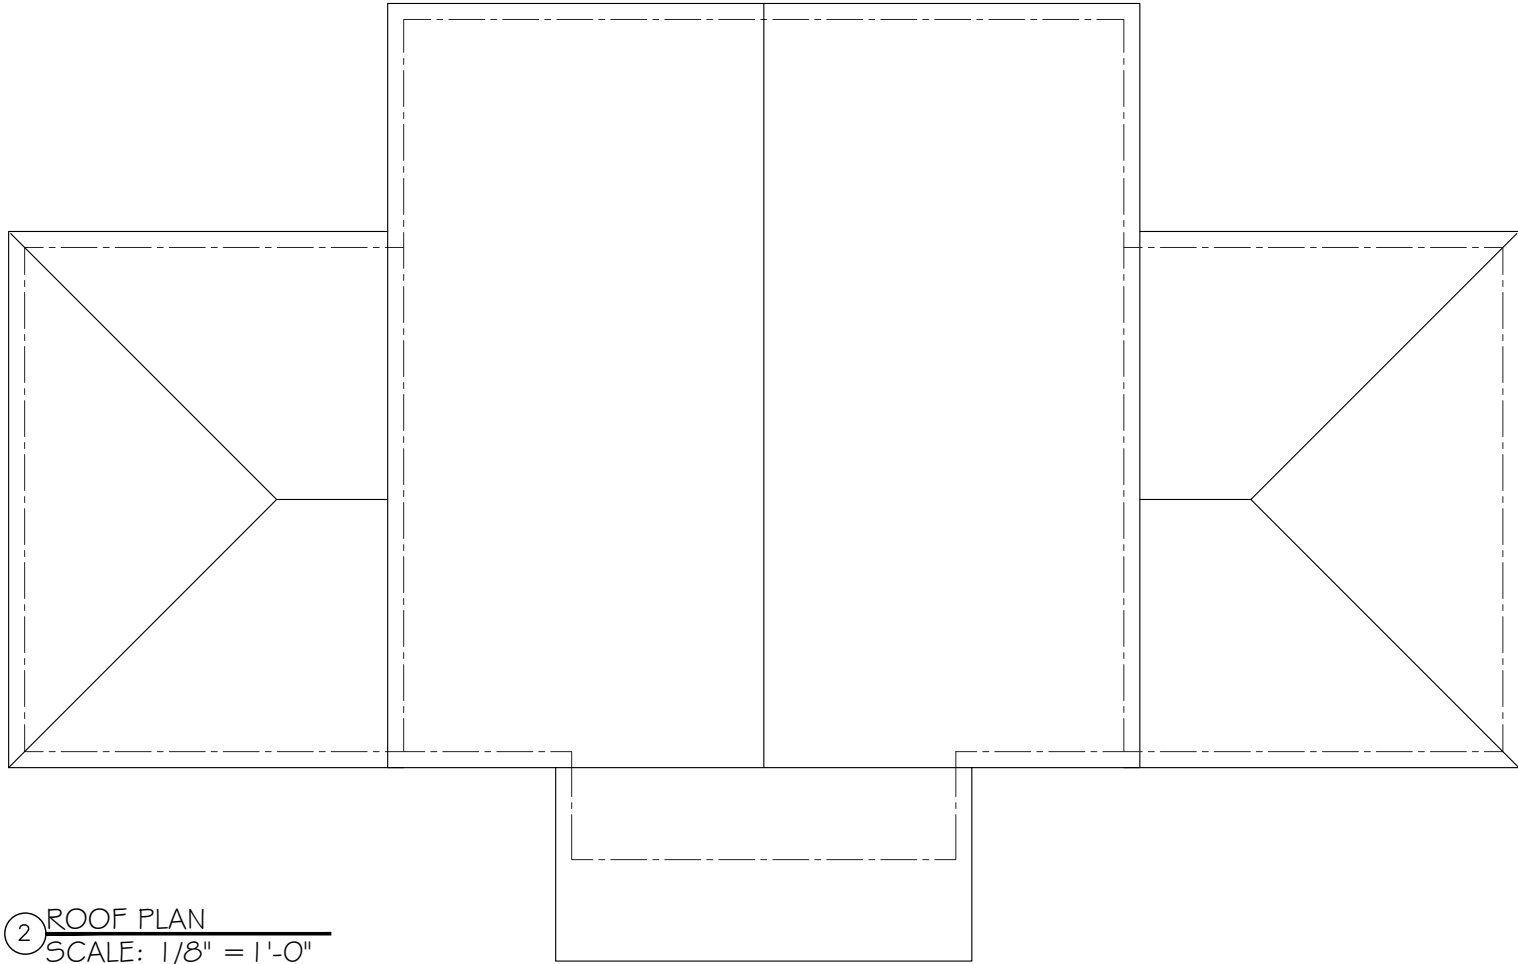

2 ROOF PLAN  
SCALE: 1/8" = 1'-0"

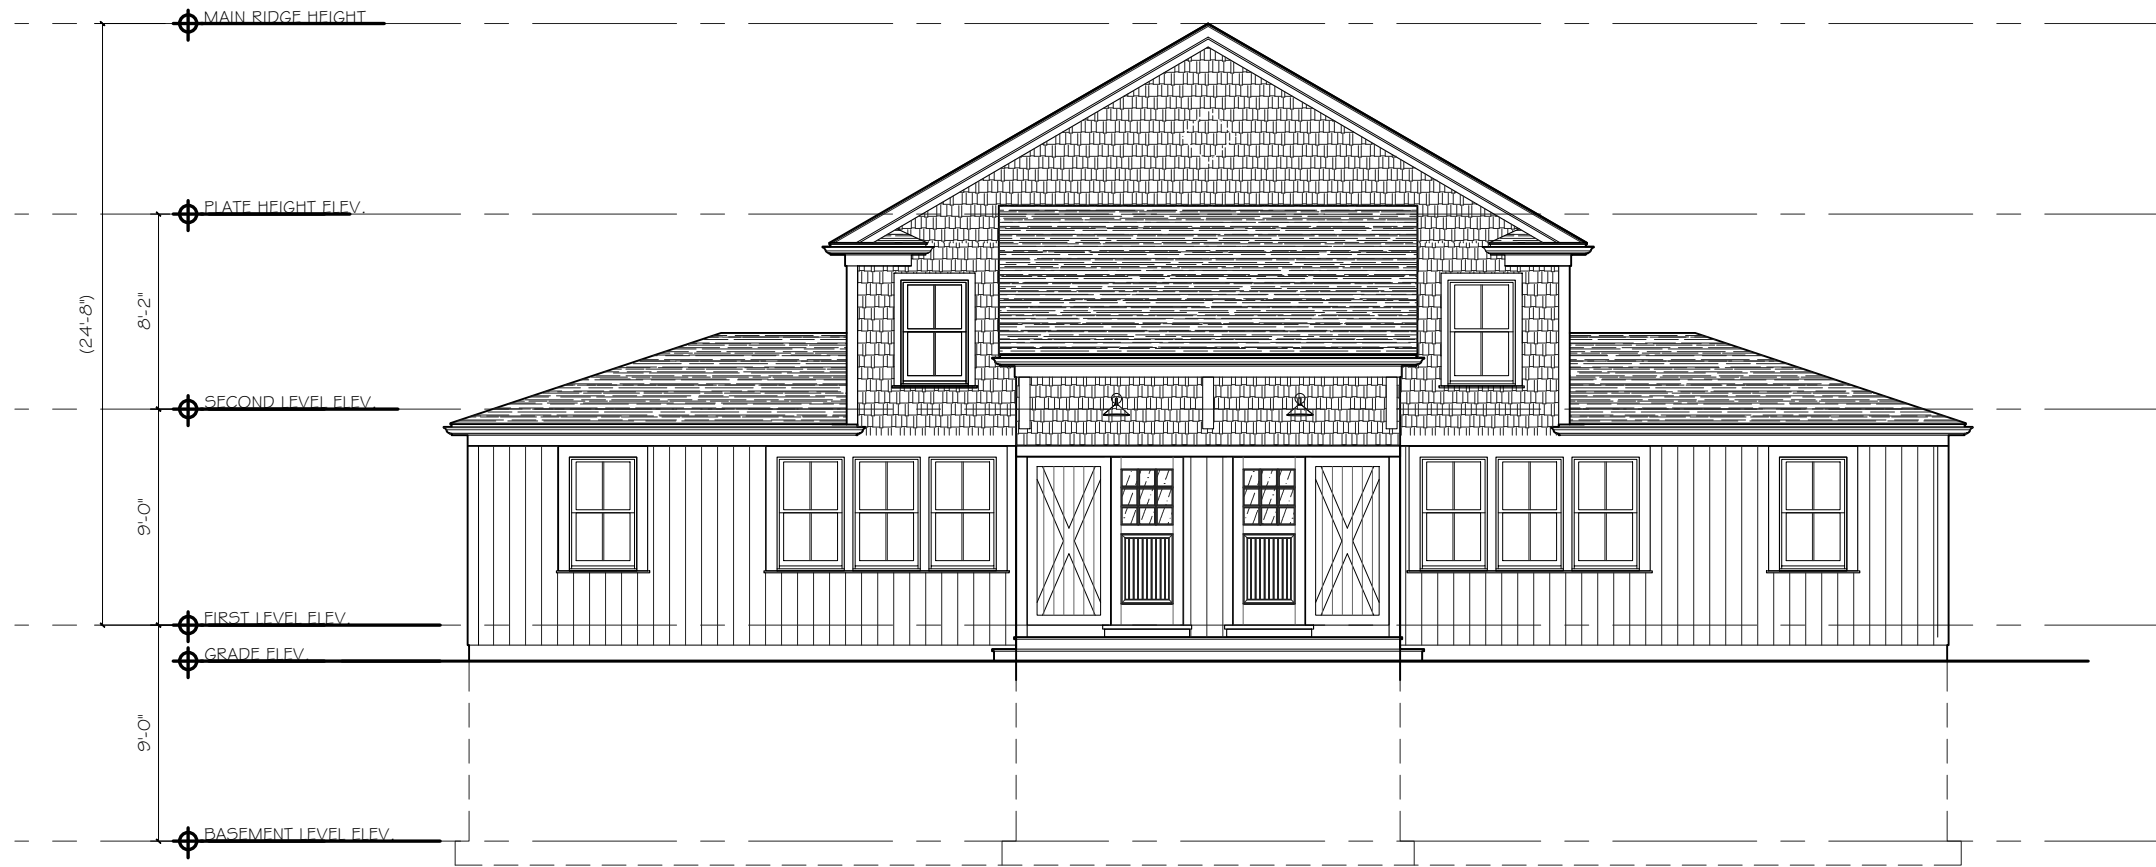

1 FRONT ELEVATION  
SCALE: 1/8" = 1'-0"



1 BACK ELEVATION  
SCALE: 1/8" = 1'-0"


FRONT AND BACK ELEVATIONS

CLOVERLEAF BUILDING 22-24 AND 23-25 (MIRRORED)  
CLOVERLEAF TRURO RENTAL HOUSING


SPRING HILL DESIGN  
ARCHITECTURE INTERIORS SPACE PLANNING  
138 Central Street, Somerville, MA, 02145 ~ 617.6702.4622

DATE:  
09.04.20

1/8" = 1'-0"

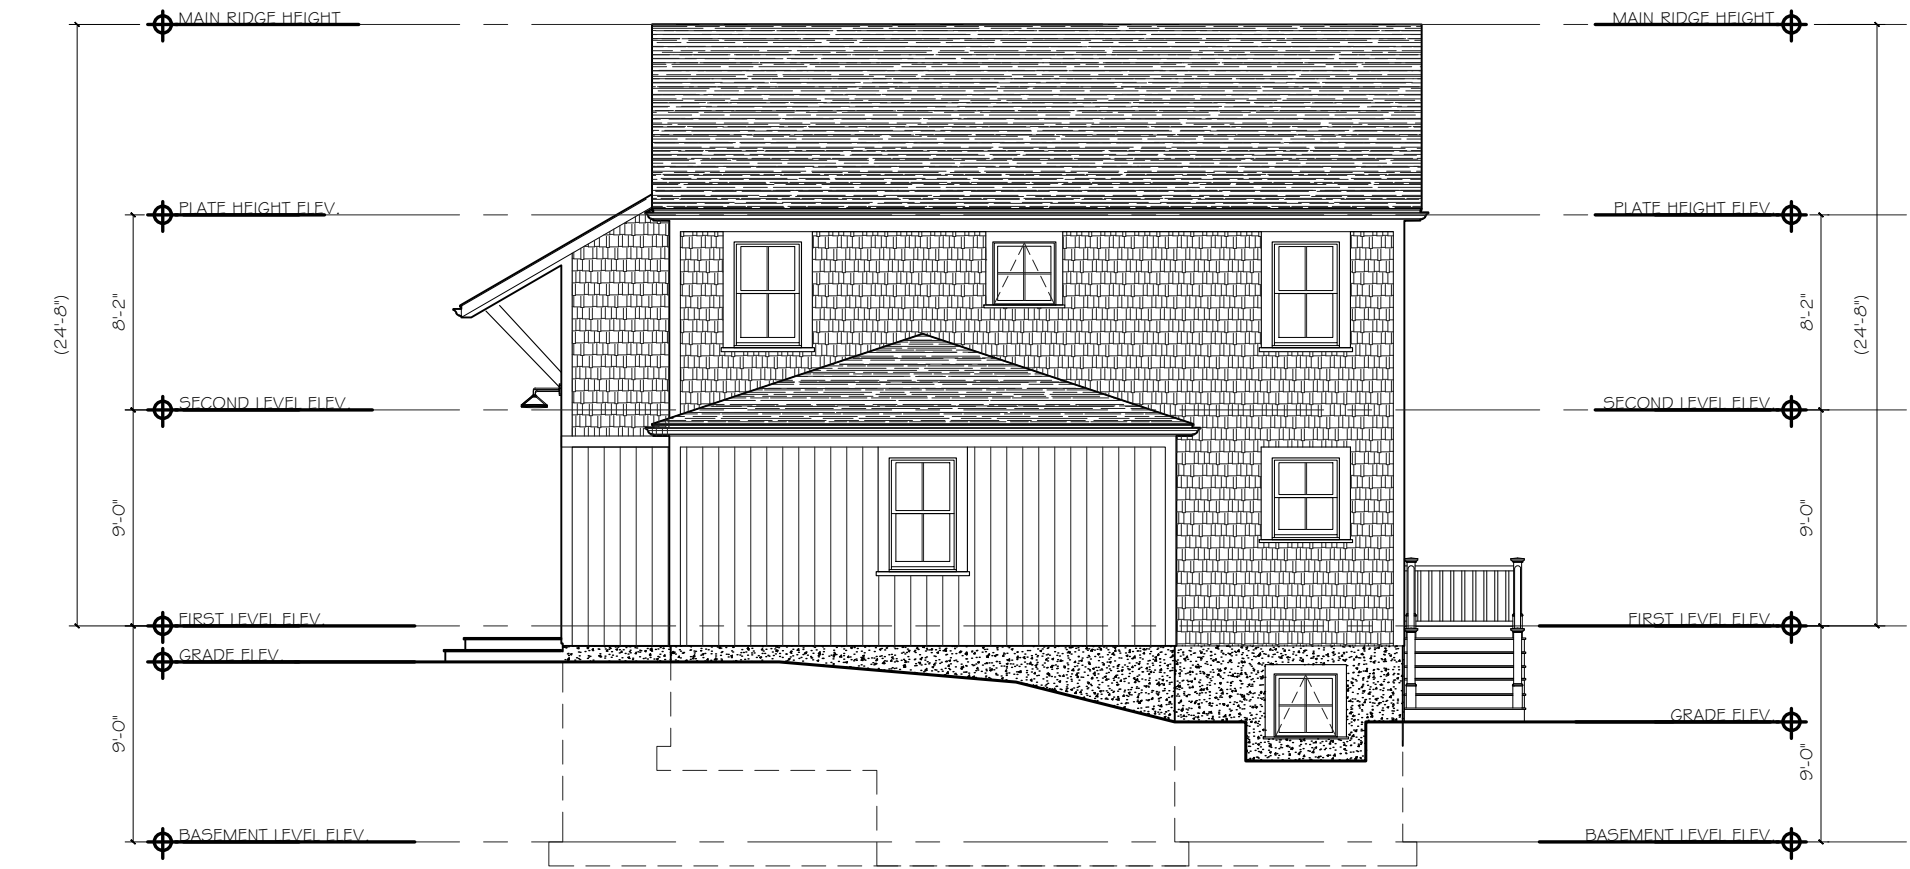

1 LEFT SIDE ELEVATION  
SCALE: 1/8" = 1'-0"

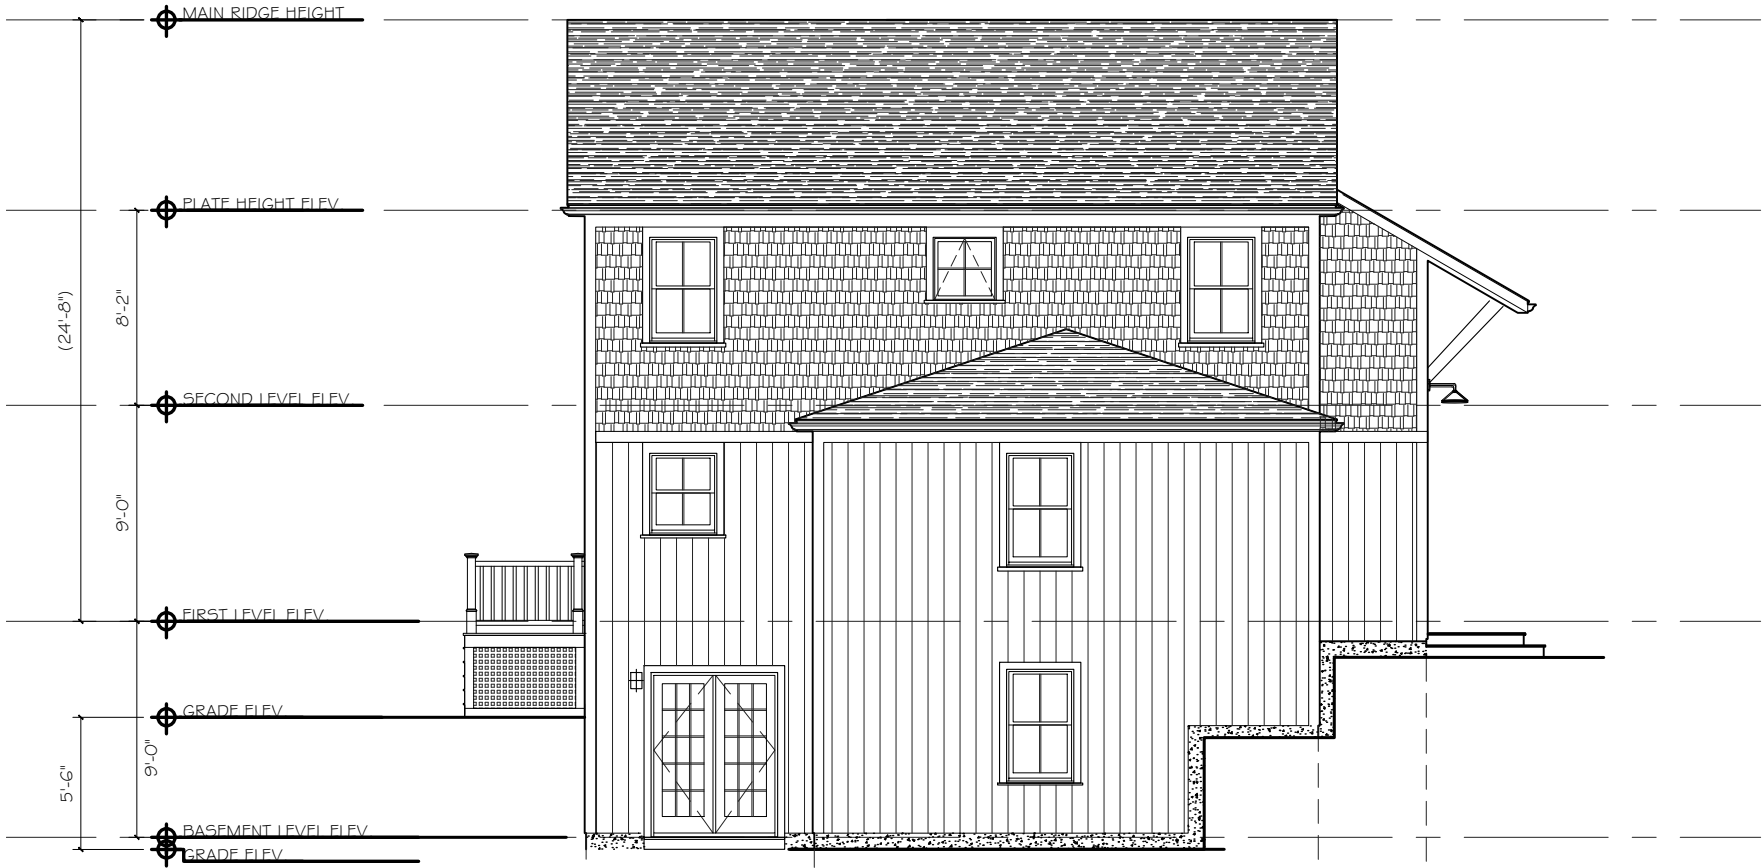

1 RIGHT SIDE ELEVATION  
SCALE: 1/8" = 1'-0"

## SIDE ELEVATIONS

CLOVERLEAF BUILDING 22-24 AND 23-25 (MIRRORED)  
CLOVERLEAF TRURO RENTAL HOUSING


SPRING HILL DESIGN  
ARCHITECTURE INTERIORS SPACE PLANNING  
138 Central Street, Somerville, MA, 02145 ~ 617.6702.4622

DATE:  
09.04.20

1/8" = 1'-0"

A2.2



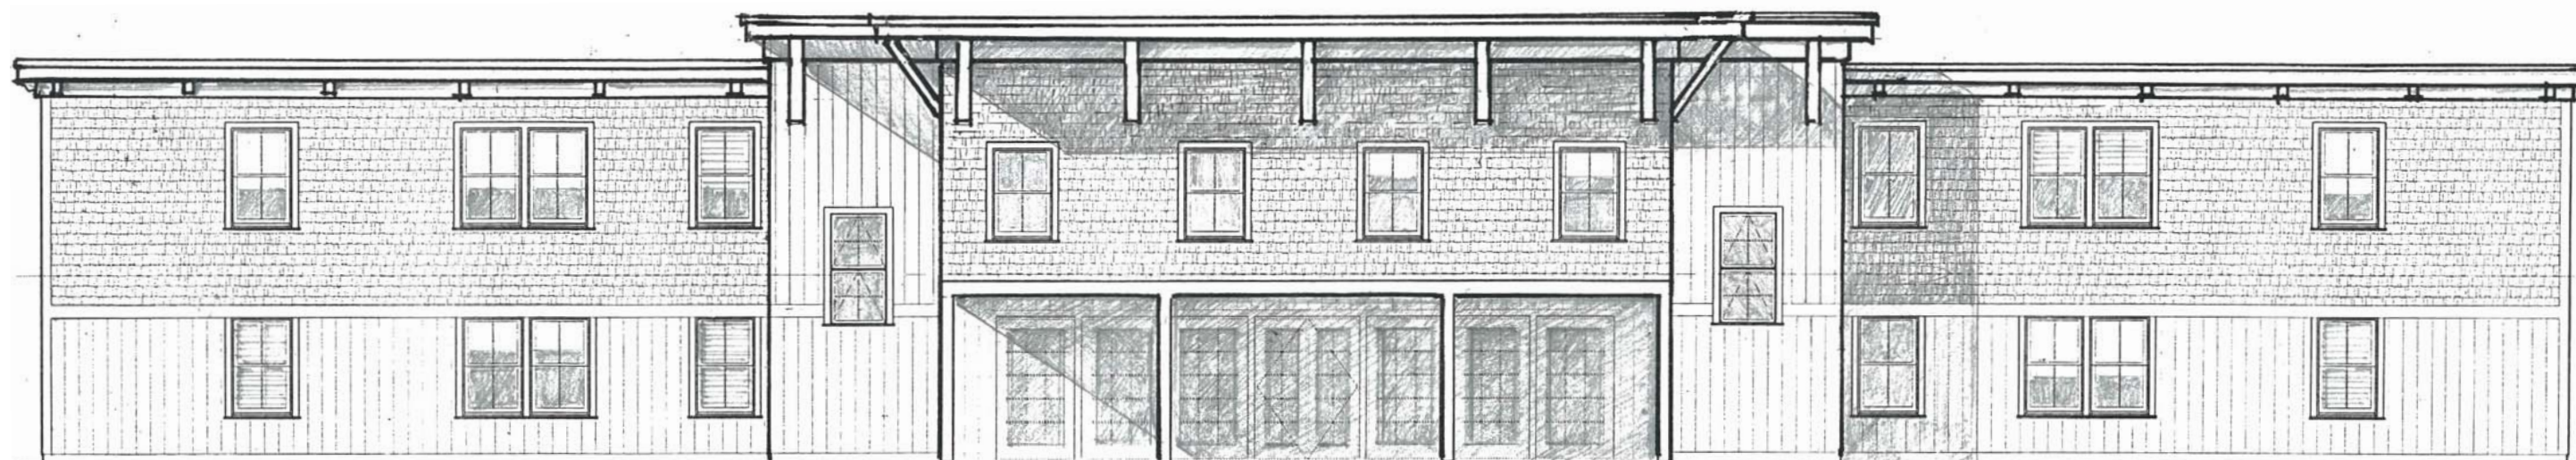

# CLOVERLEAF RENTAL HOUSING BUILDING 21


Truro, Massachusetts

**Friday, September 4, 2020**


**Spring Hill Design**


INTERIORS      ARCHITECTURE      SPACE PLANNING

158 Central Street, Somerville, MA, 02145 ~ 617.6702.4622

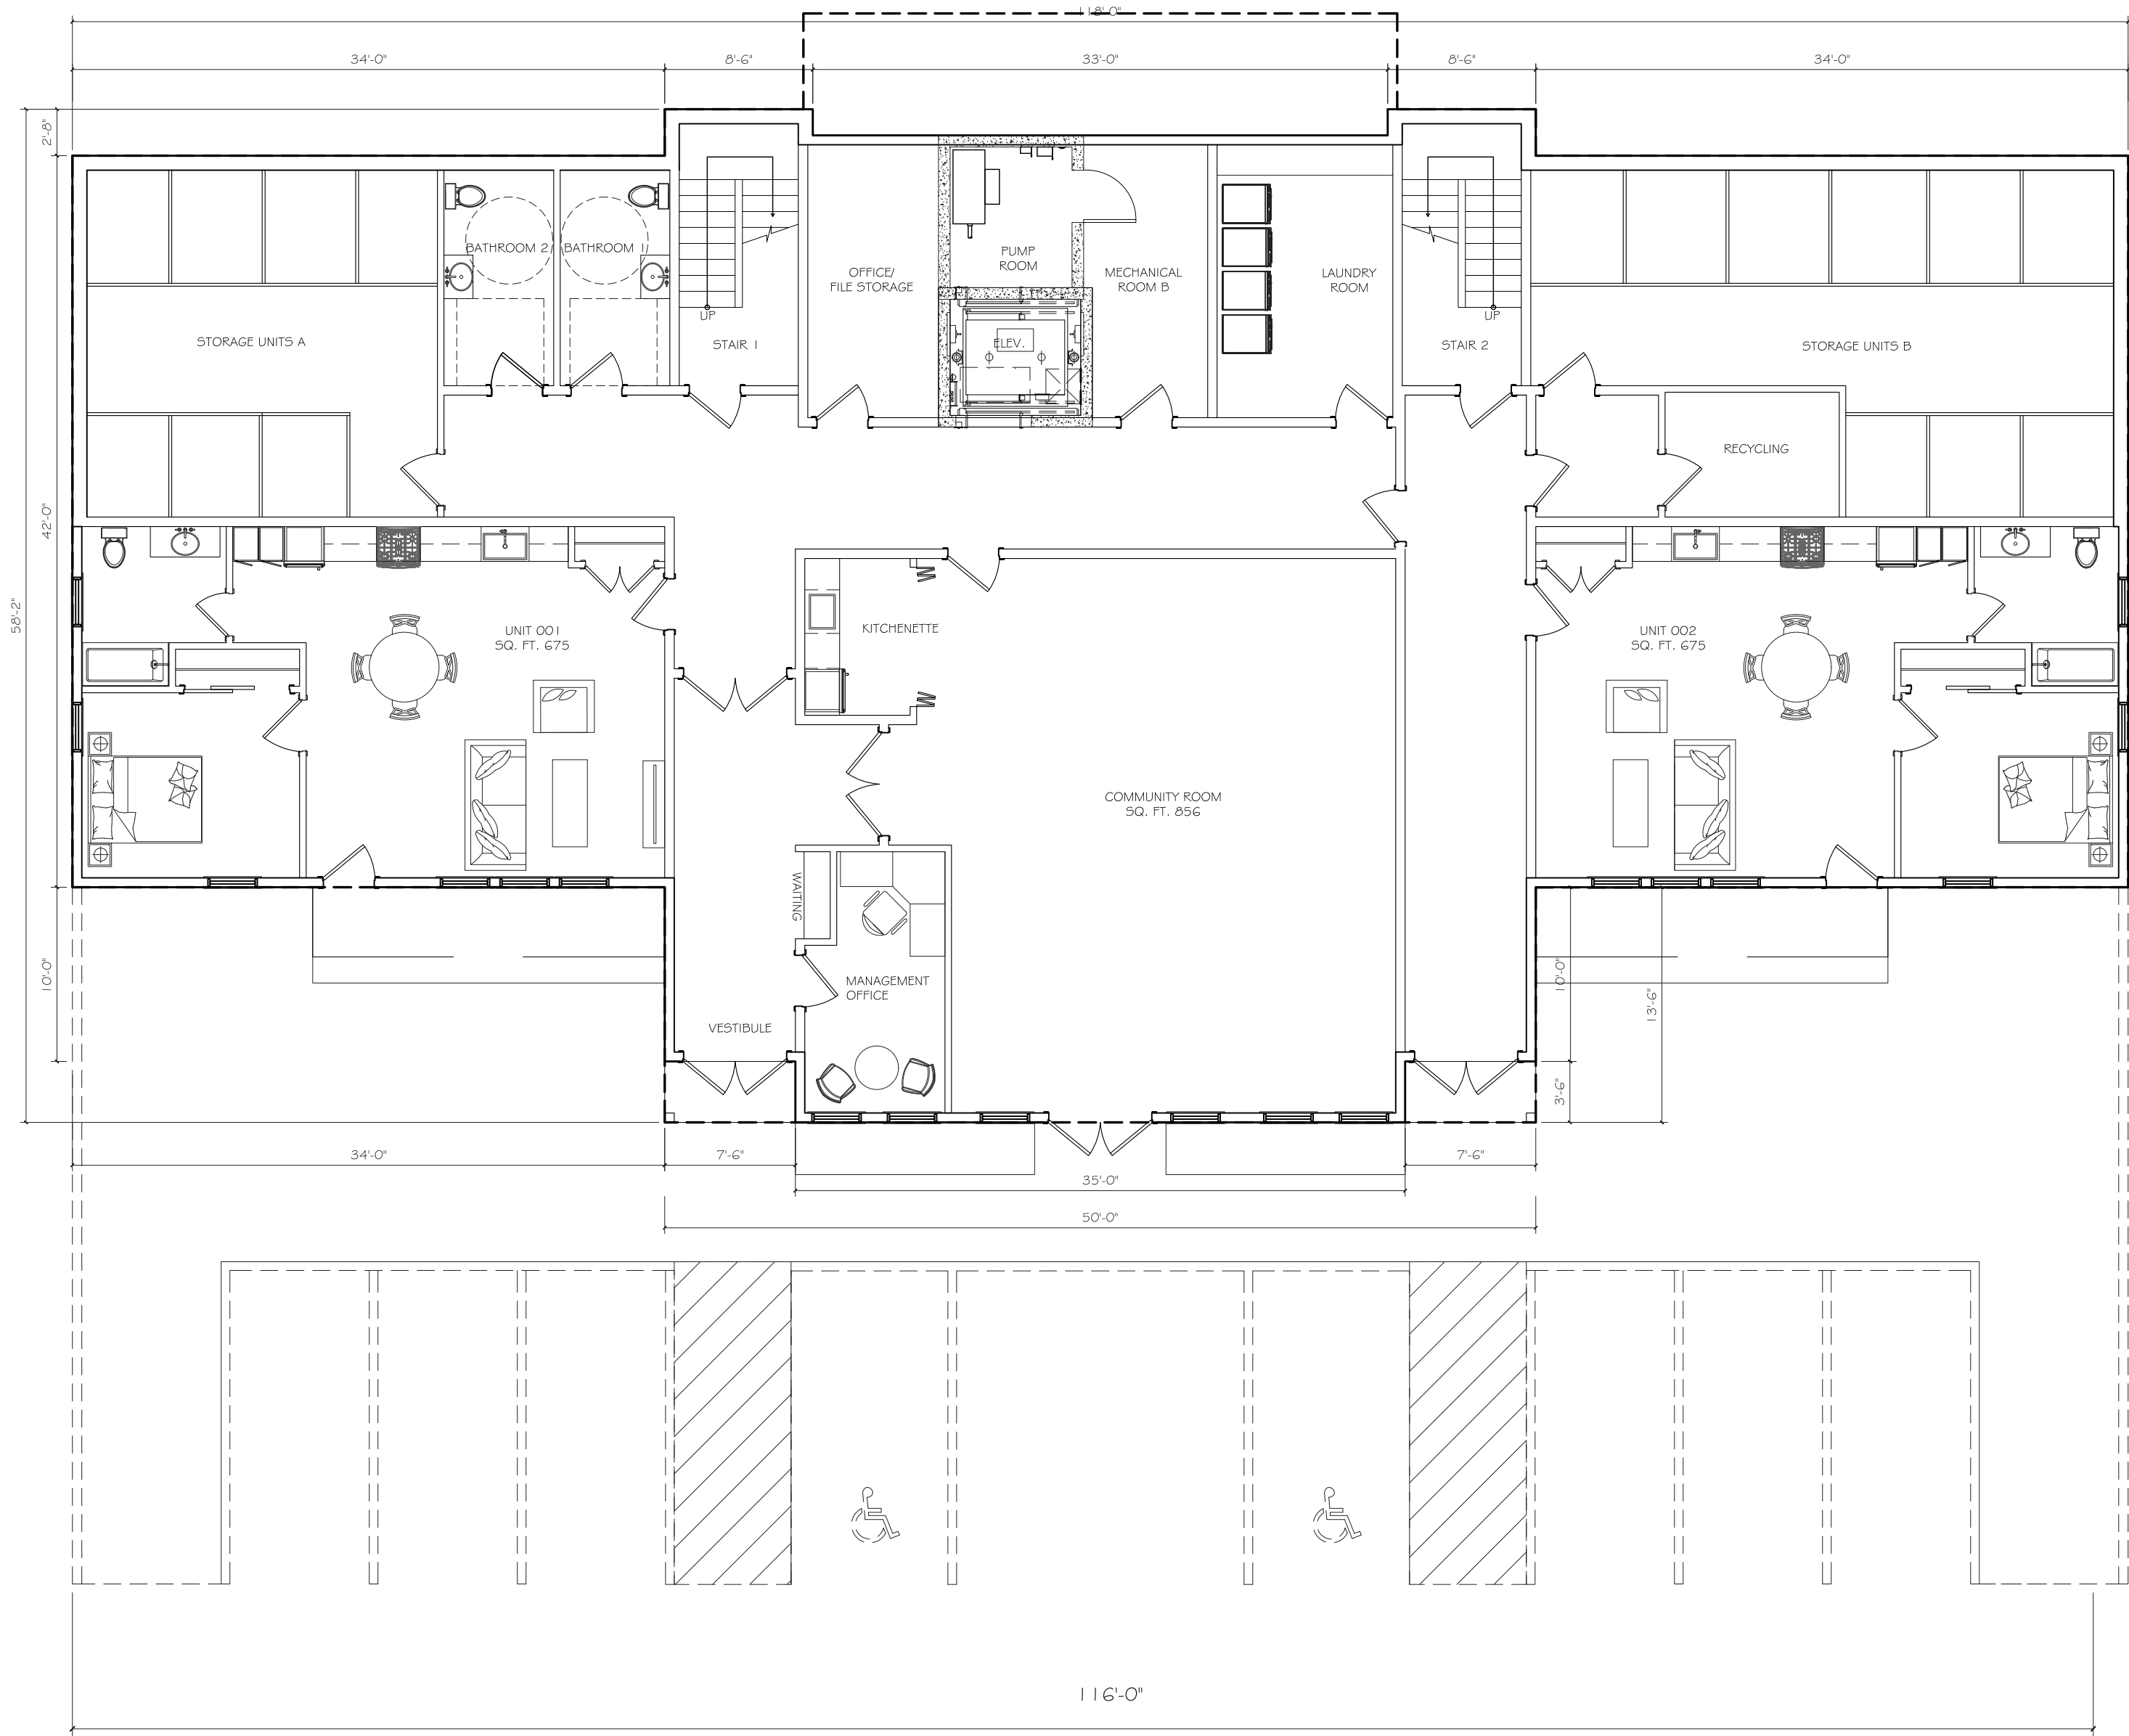




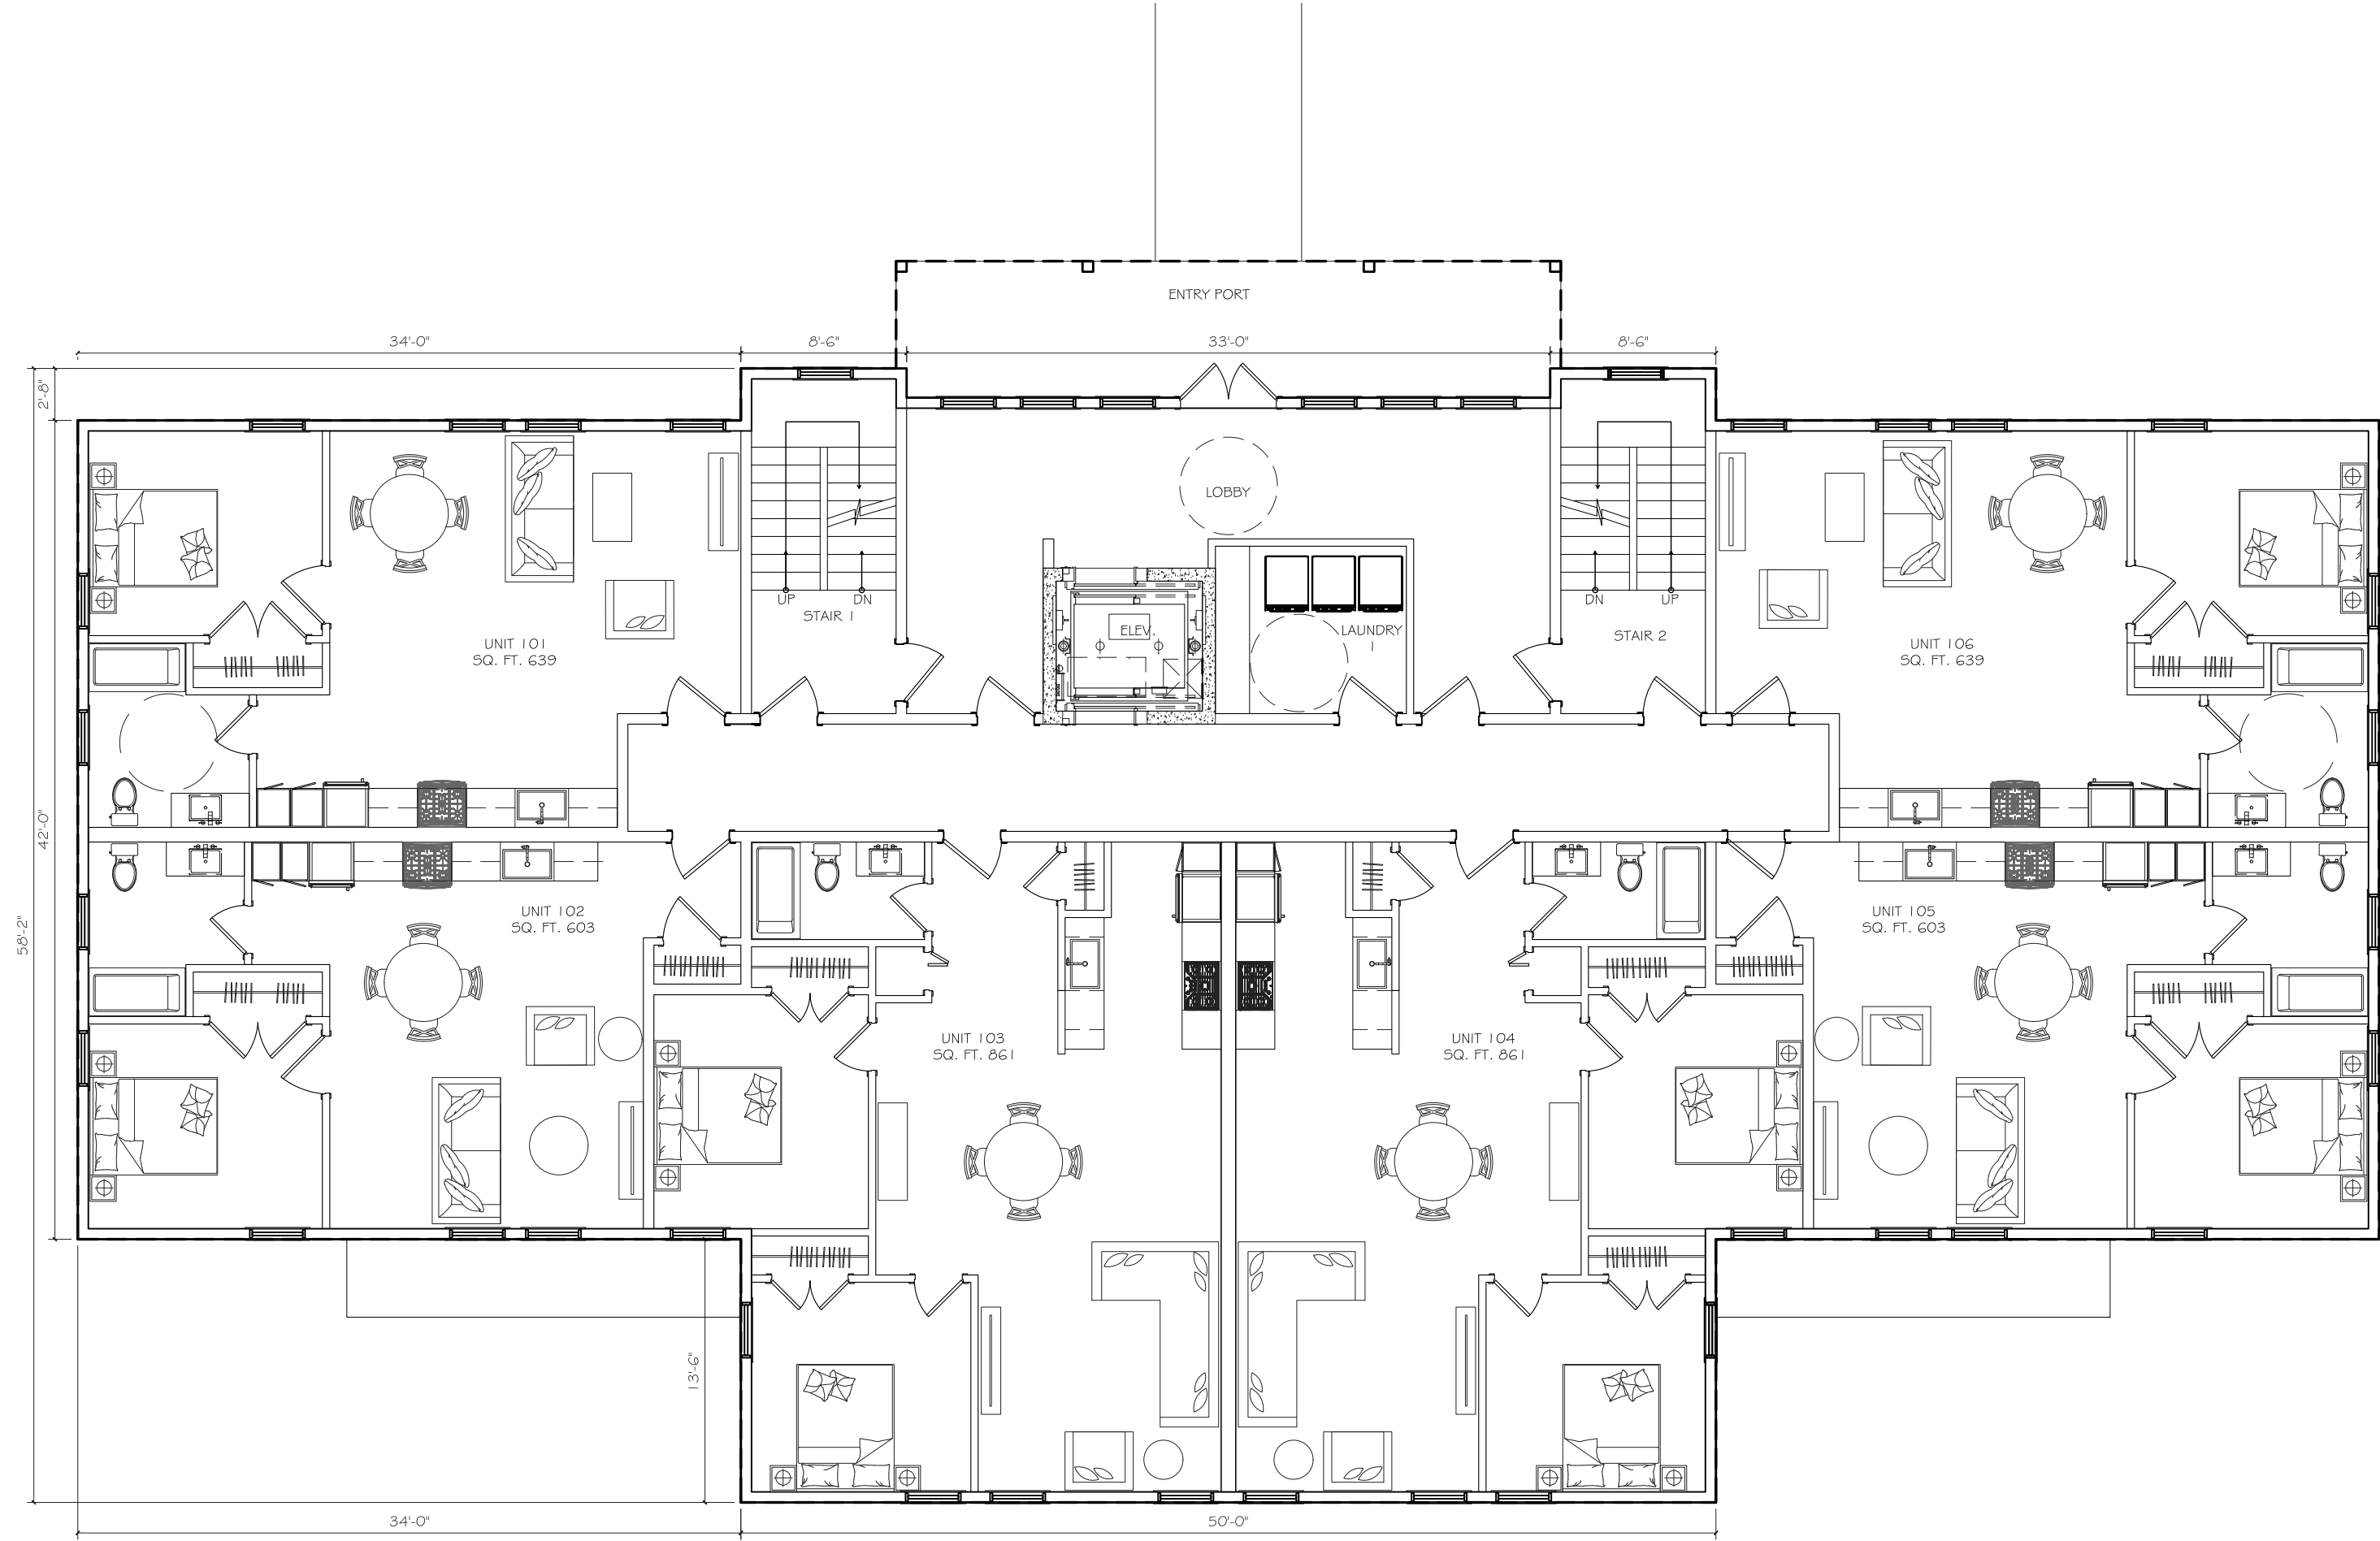


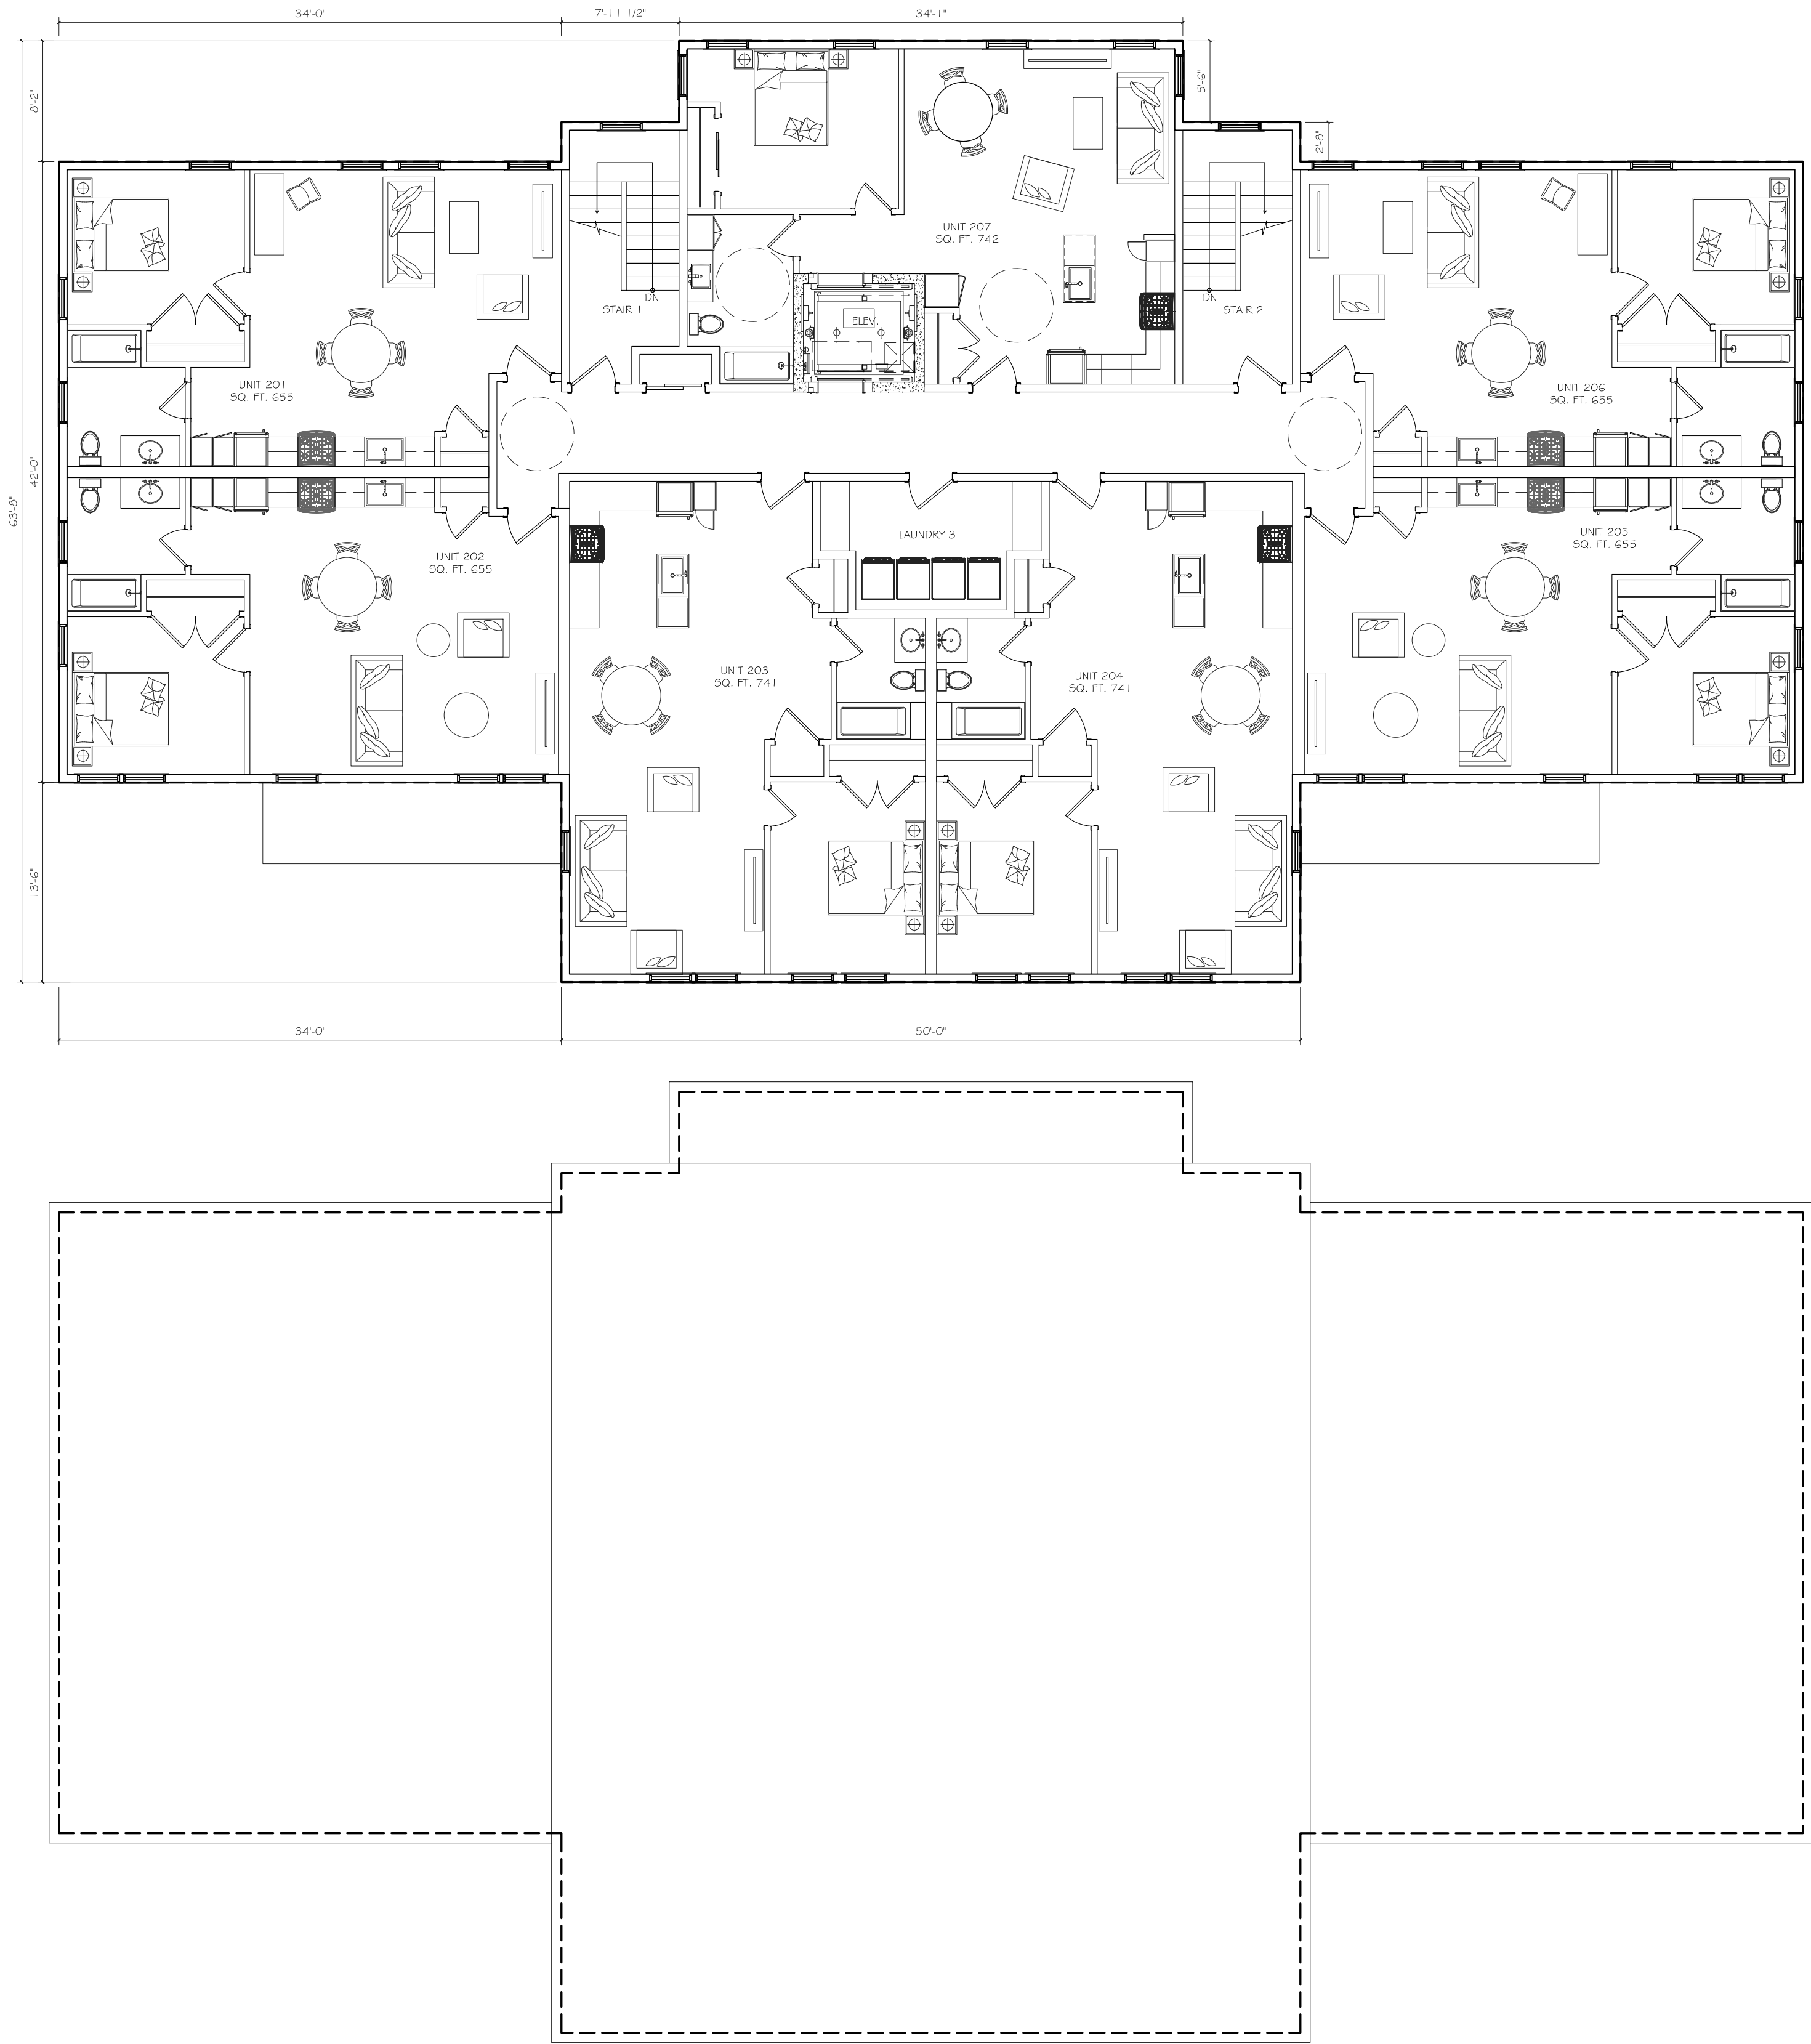




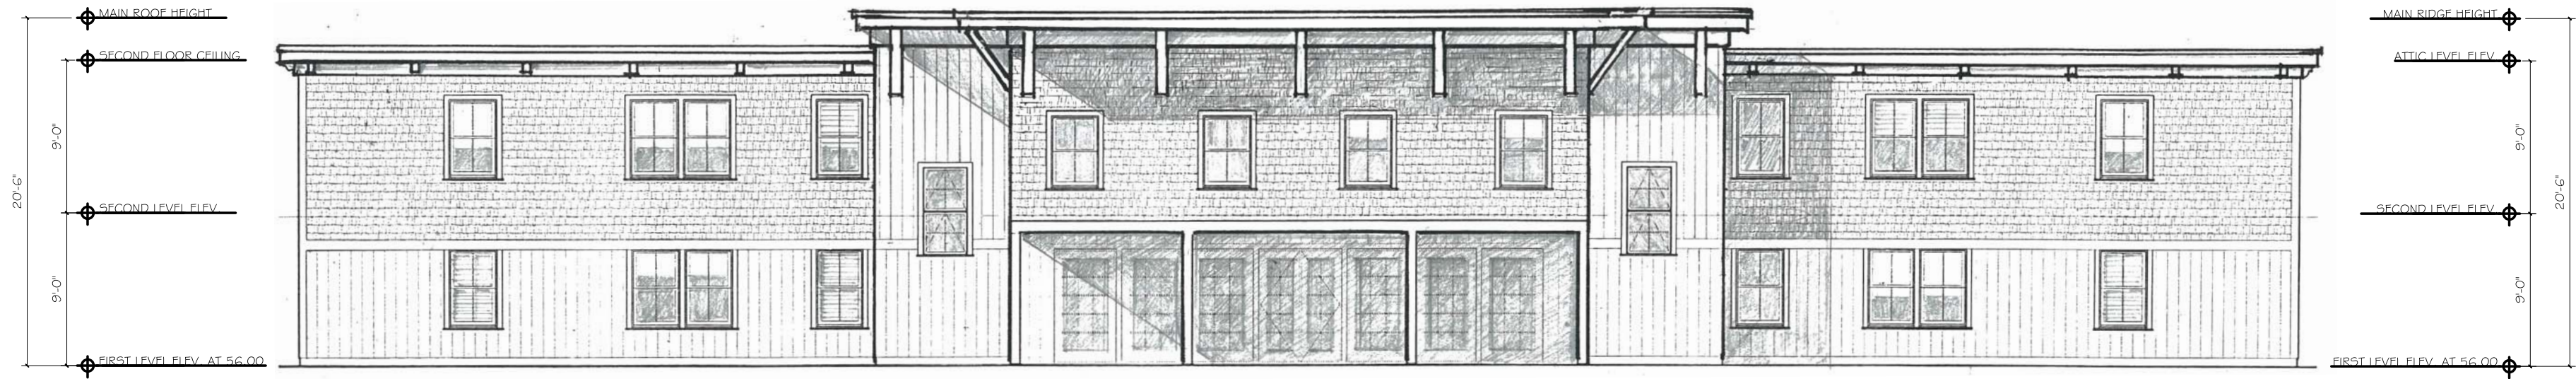



1 FRONT ELEVATION  
SCALE: 1/8" = 1'-0"

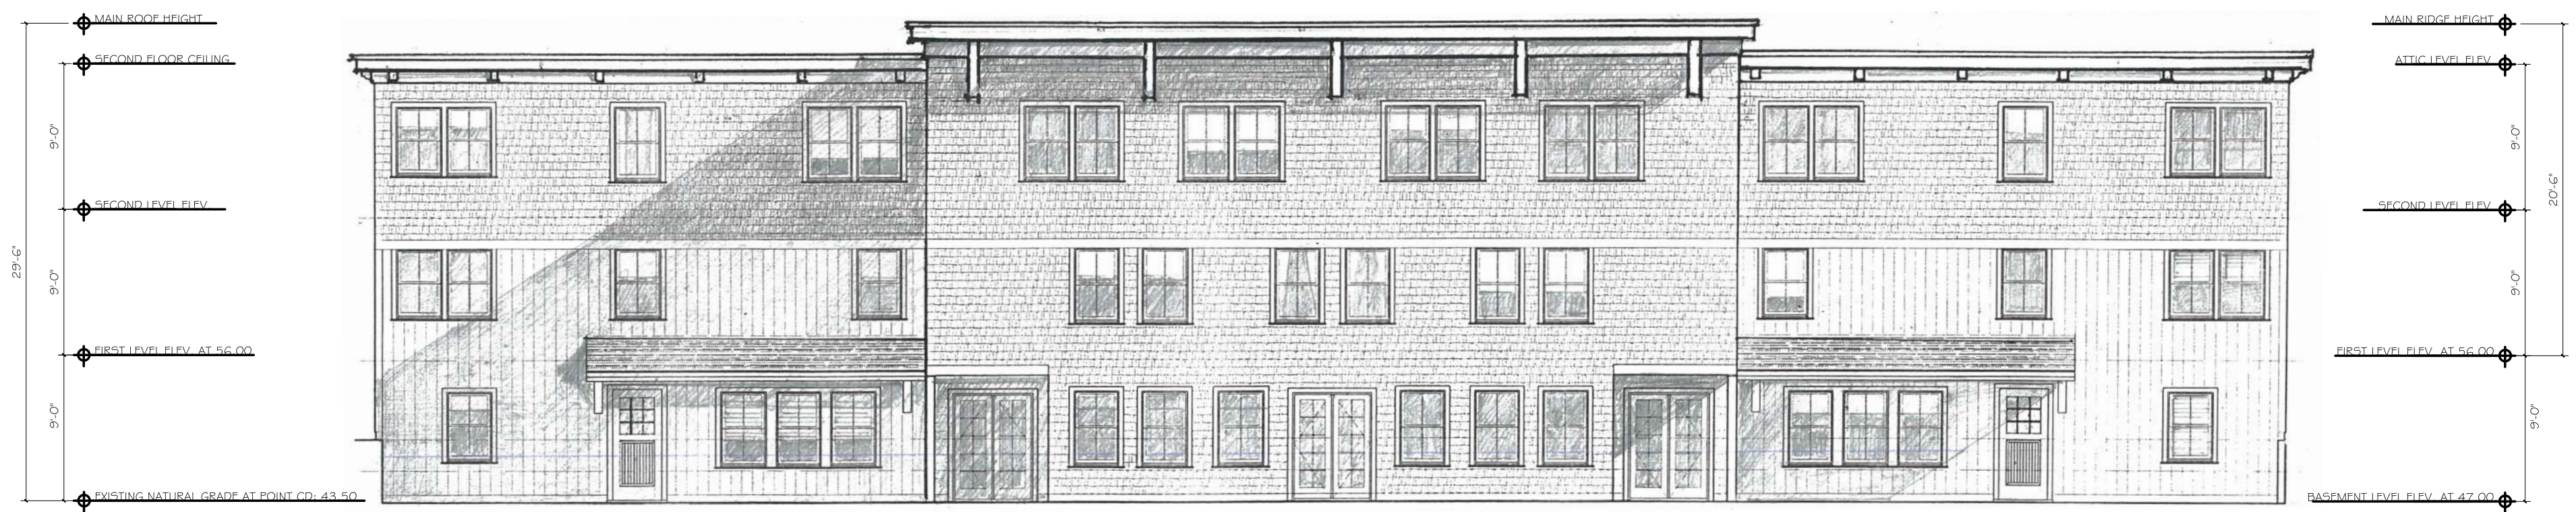

2 BACK ELEVATION  
SCALE: 1/8" = 1'-0"

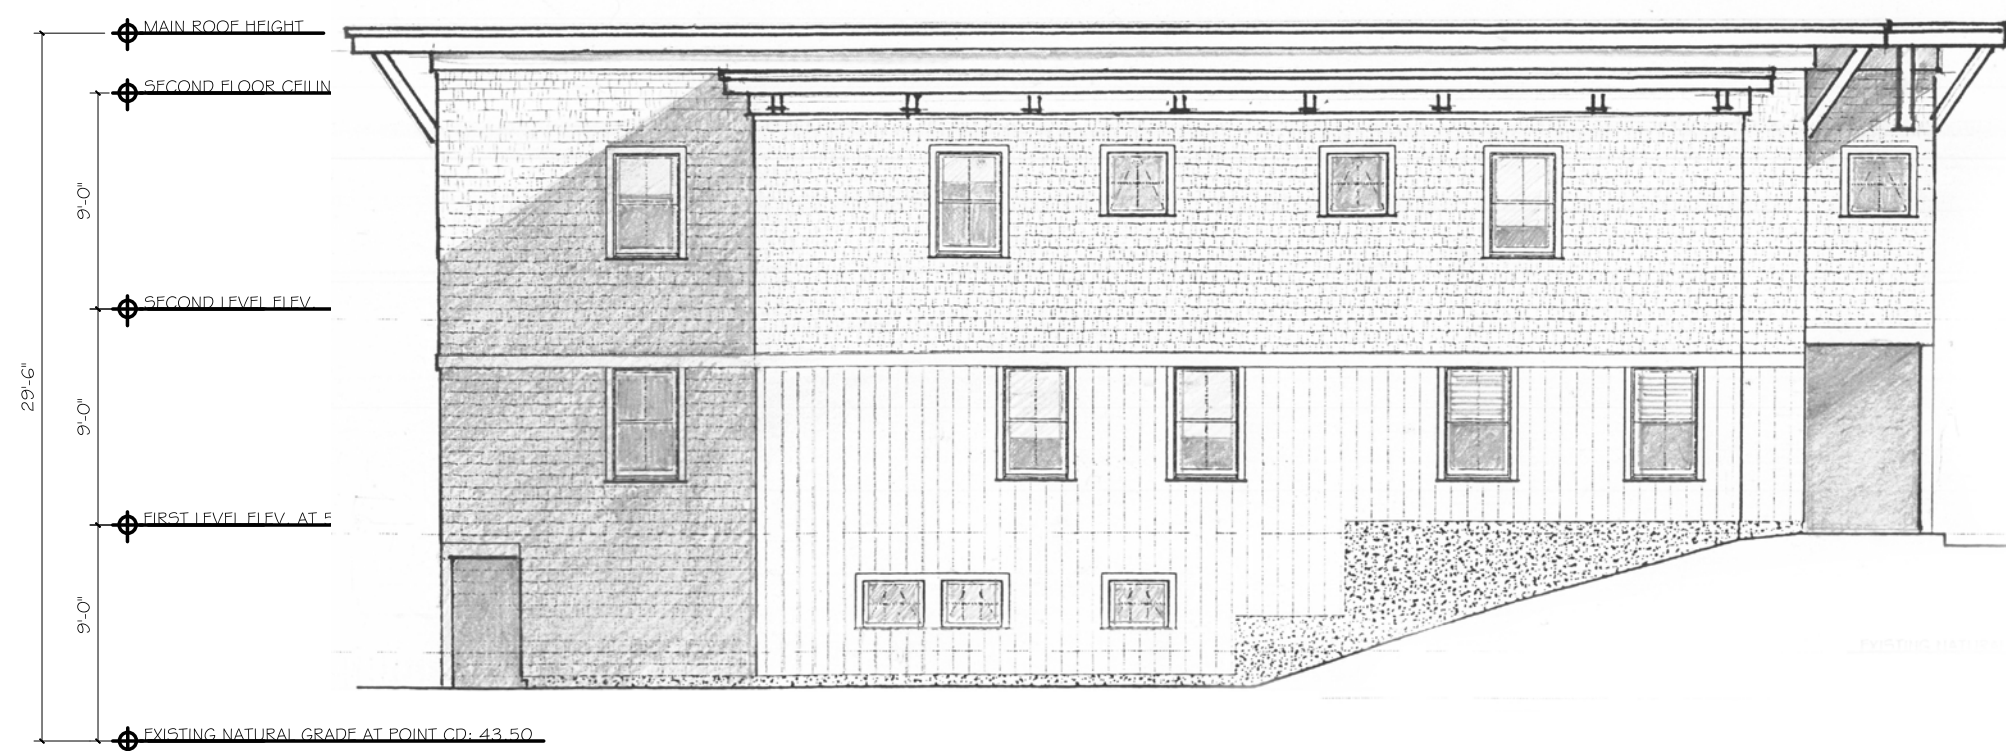

3 LEFT SIDE ELEVATION  
SCALE: 1/8" = 1'-0"

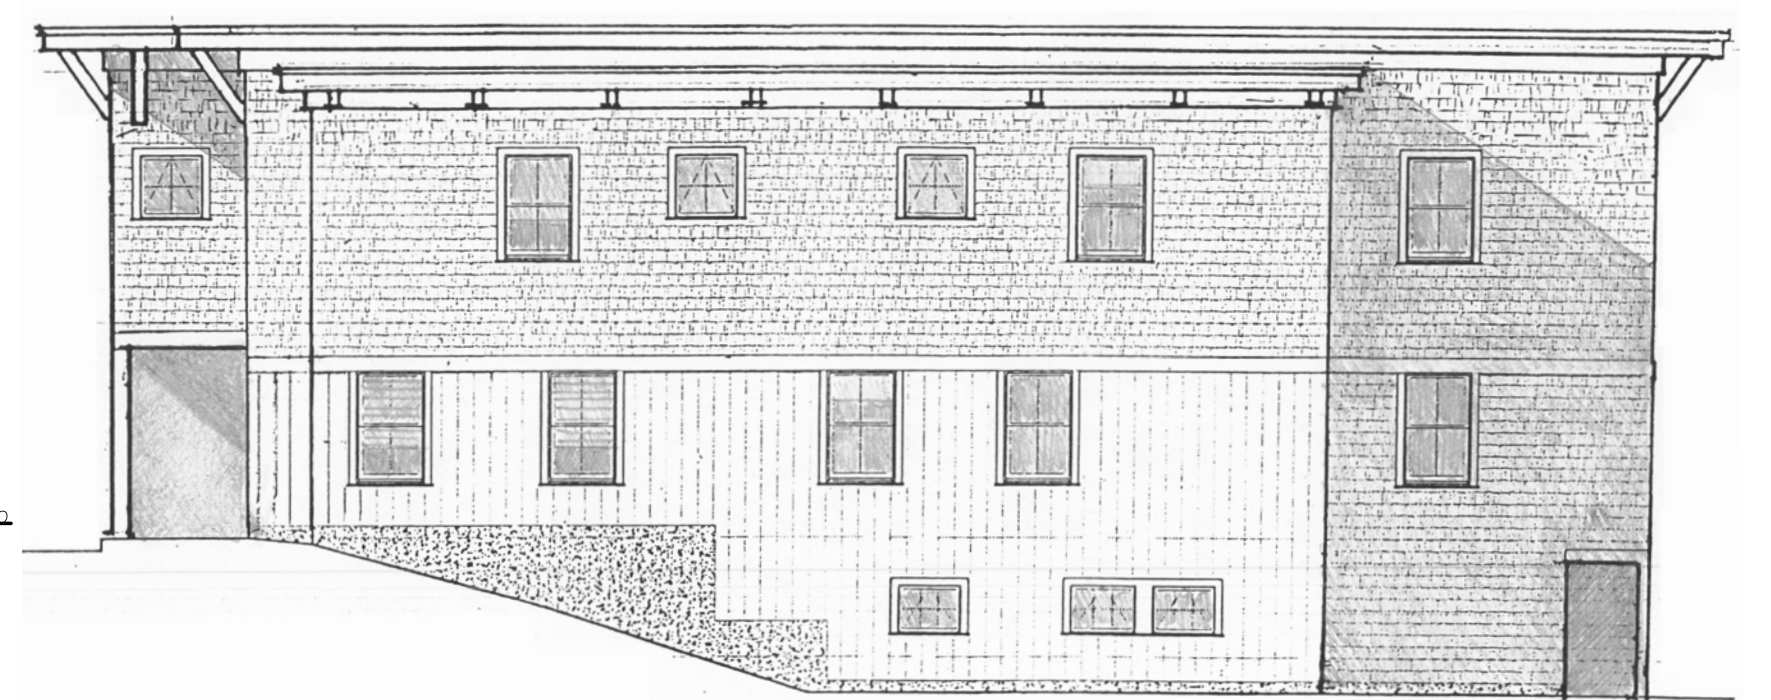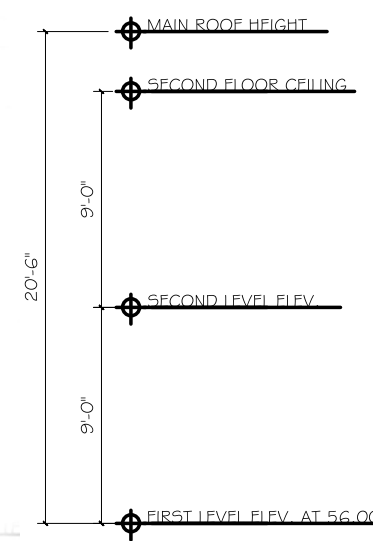

4 RIGHT SIDE ELEVATION  
SCALE: 1/8" = 1'-0"

DATE:  
09.04.20

BUILDING ELEVATIONS  
CLOVERLEAF - BUILDING 21  
CLOVERLEAF TRURO RENTAL HOUSING

SPRING HILL DESIGN  
ARCHITECTURE INTERIORS SPACE PLANNING  
158 Central Street, Somerville, MA, 02145 ~ 617.0702.4022

SCALE:  
1/8" = 1'-0"

A2.1





CLOVERLEAF TRURO RENTAL HOUSING  
BUILDINGS 9-11, 10-12, 17-19, AND 18-20  
Truro, Massachusetts

Friday, September 4, 2020


Spring Hill Design

INTERIORS


ARCHITECTURE

SPACE PLANNING


158 Central Street, Somerville, MA, 02145 ~ 617.6702.4622

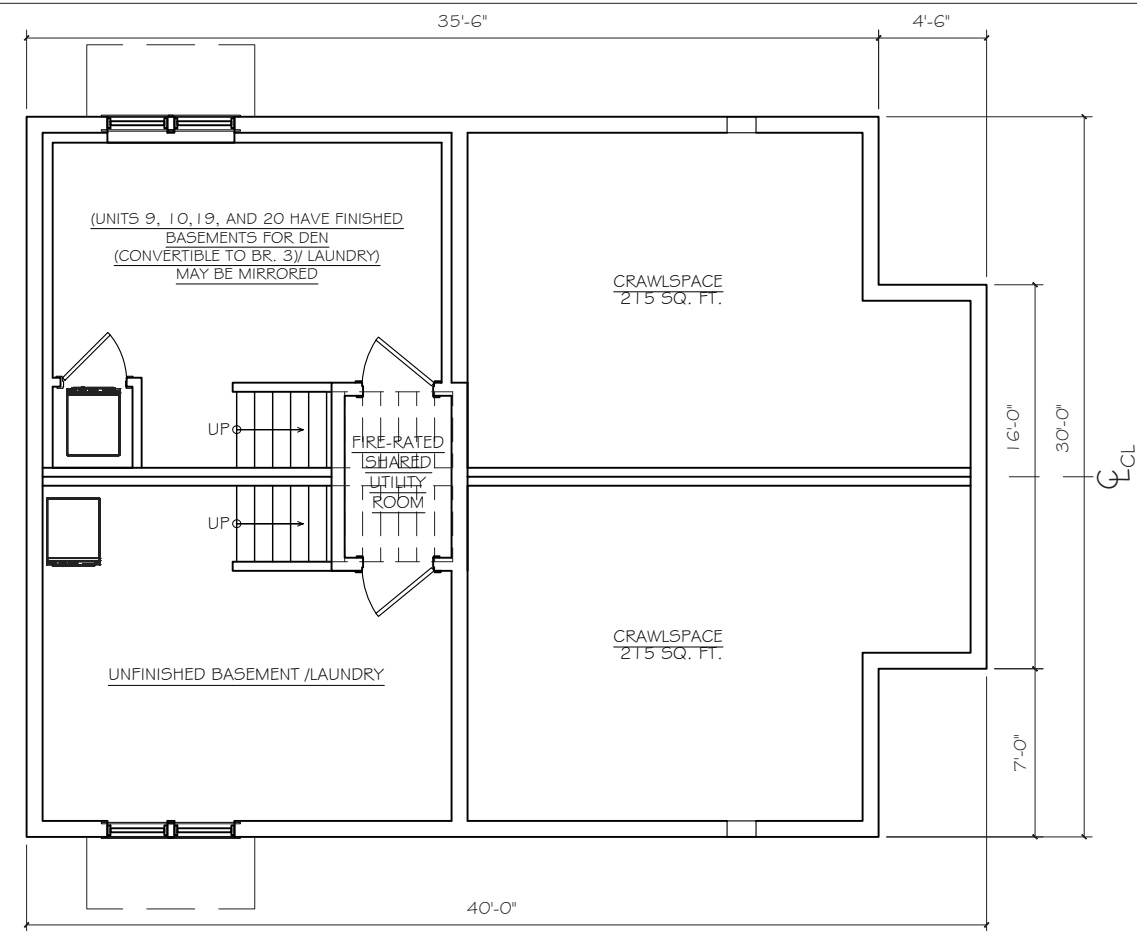


1 BASEMENT PLAN  
SCALE: 1/8" = 1'-0"

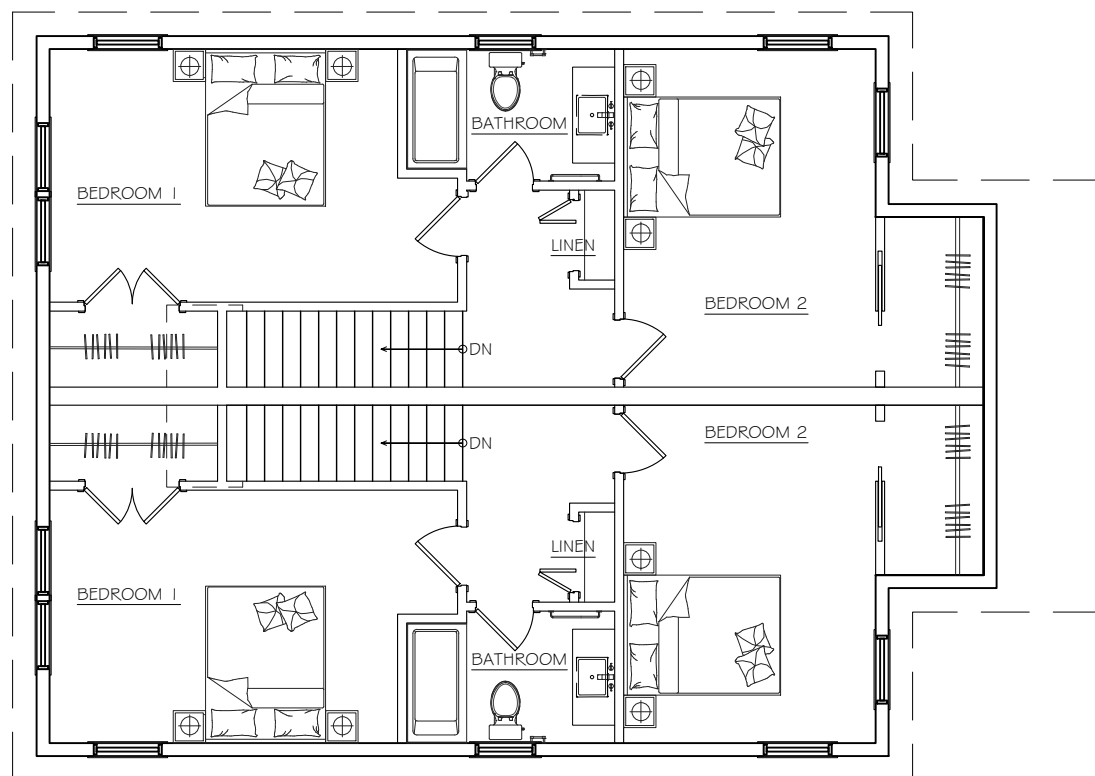


3 SECOND LEVEL PLAN  
SCALE: 1/8" = 1'-0"

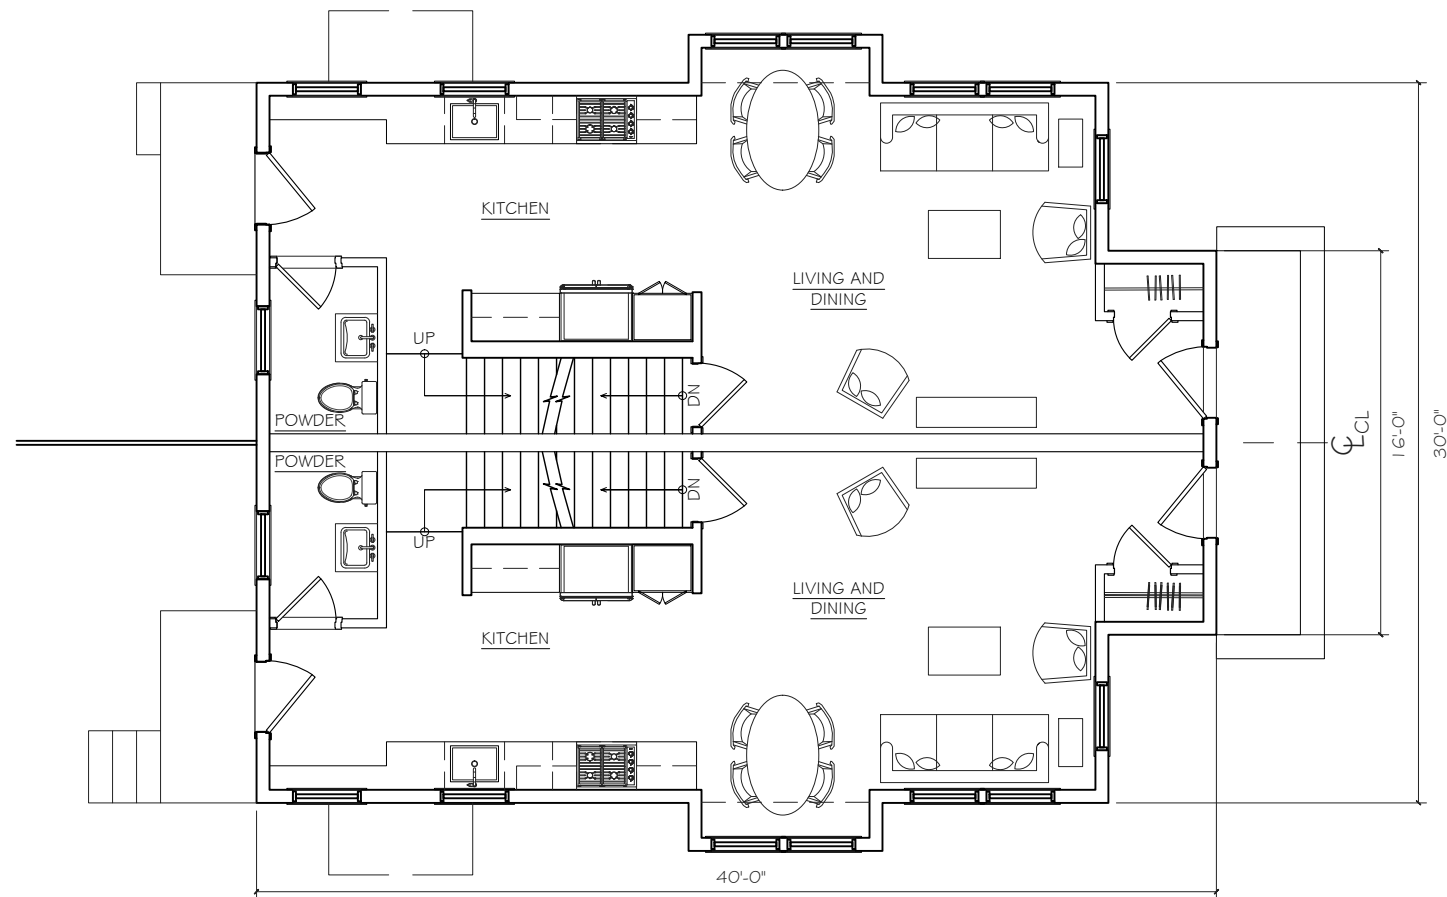


2 FIRST LEVEL PLAN  
SCALE: 1/8" = 1'-0"

 

2 ROOF PLAN  
SCALE: 1/8" = 1'-0"

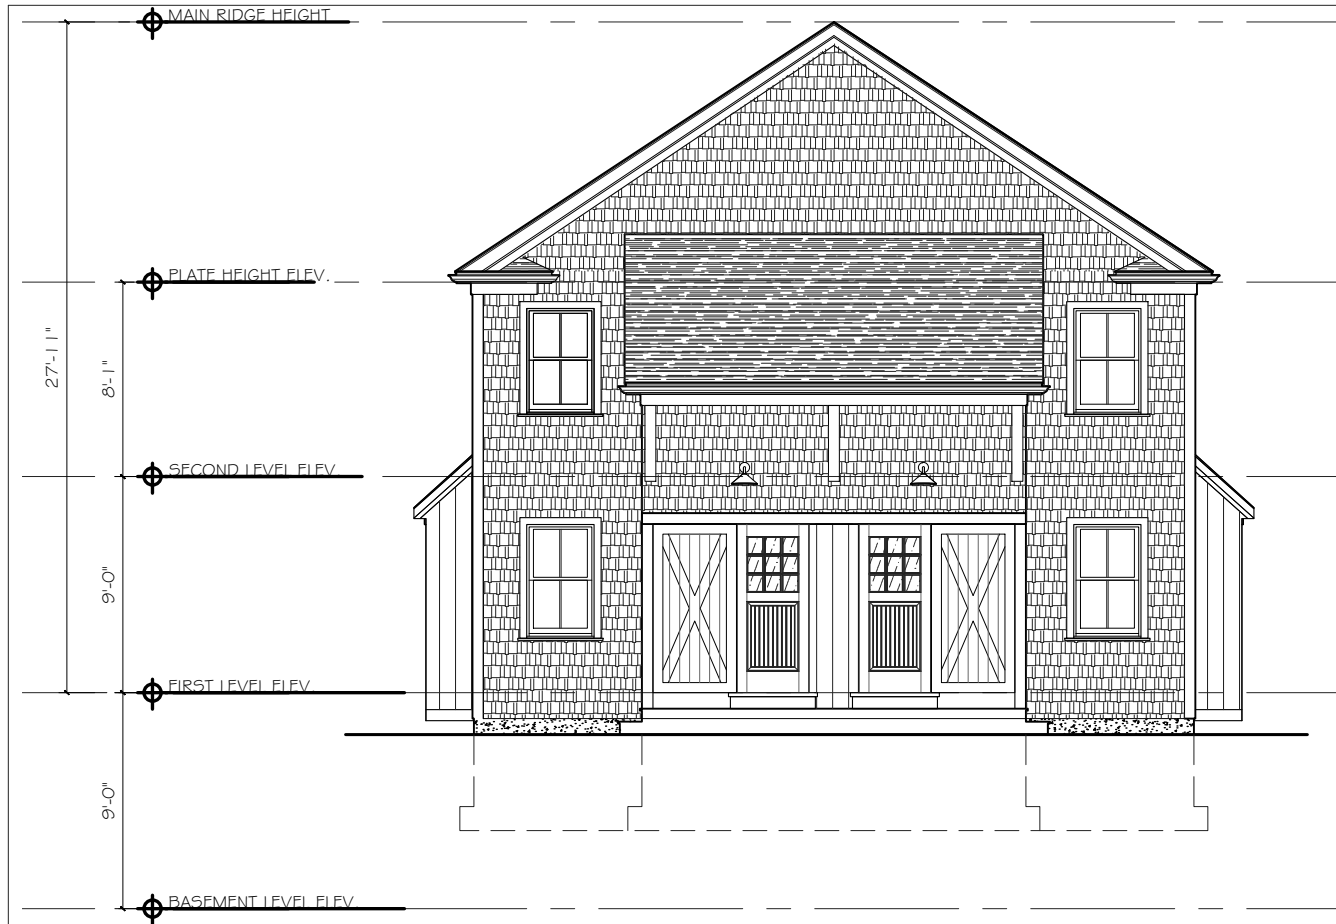


① FRONT ELEVATION  
SCALE: 1/8" = 1'-0"

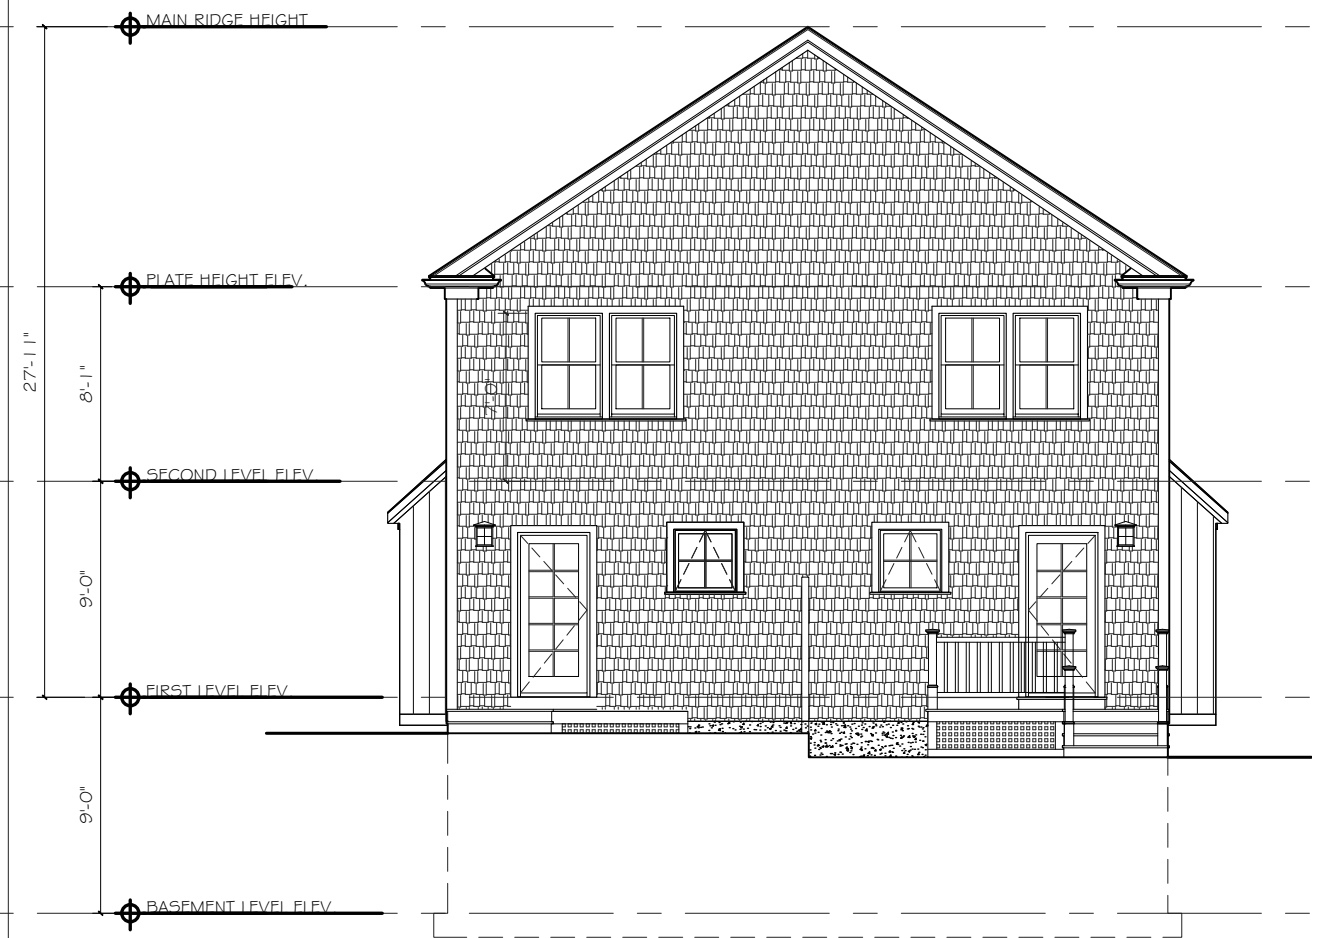

③ BACK ELEVATION  
SCALE: 1/8" = 1'-0"



② SIDE ELEVATION 1 (SIDE MAY BE MIRRORED DEPENDING ON THE BUILDING)  
SCALE: 1/8" = 1'-0"

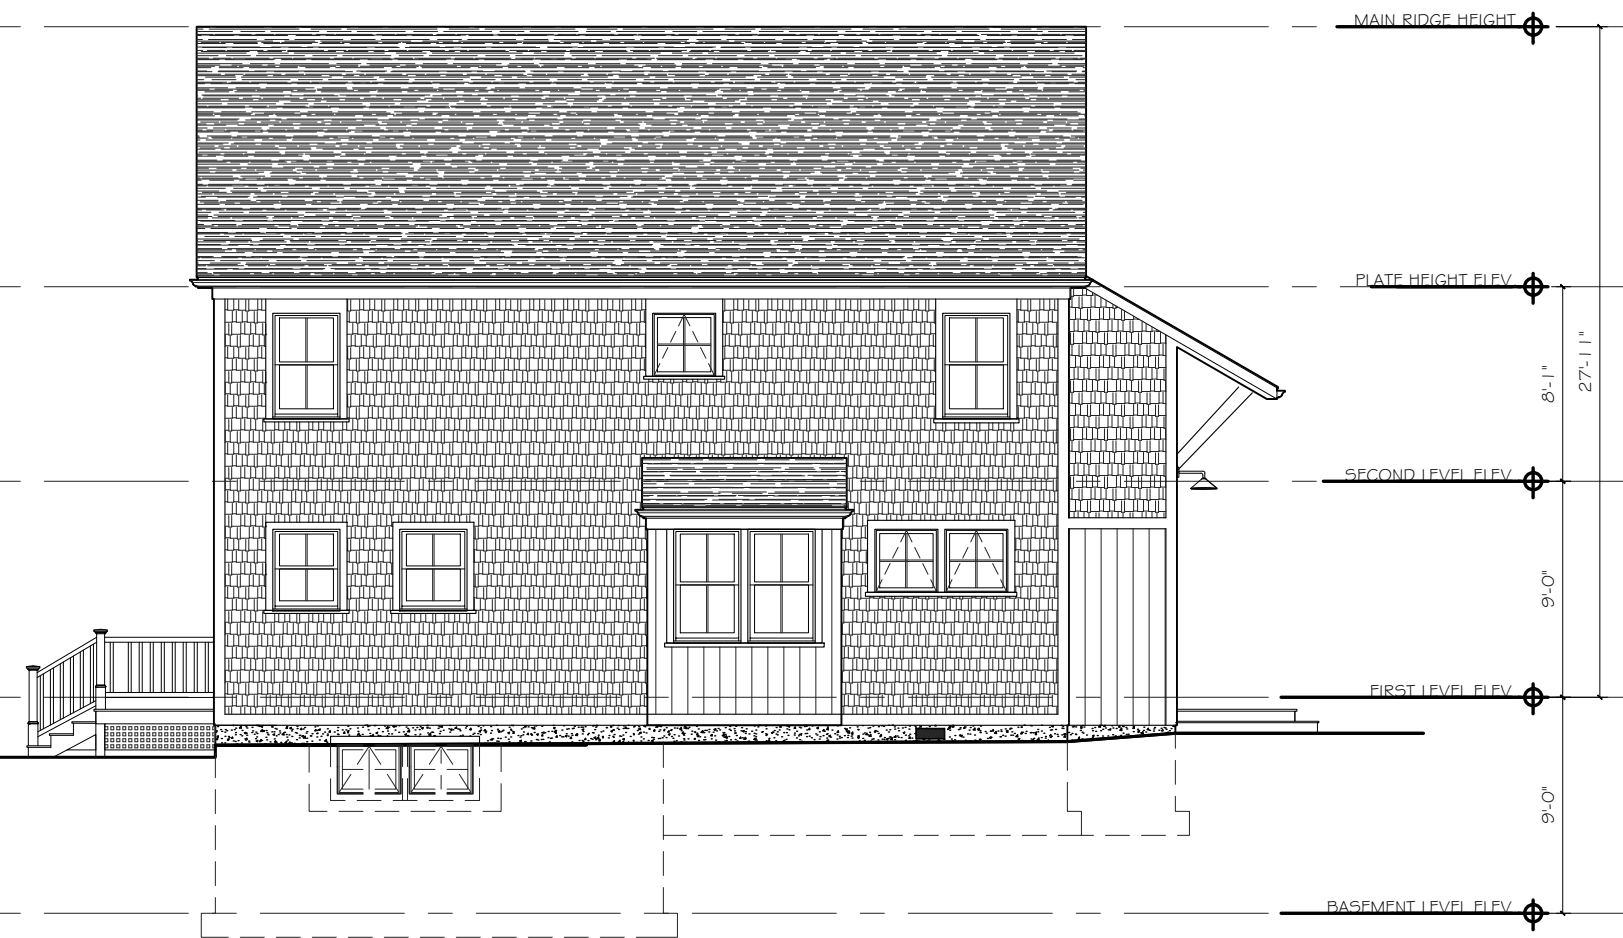

④ SIDE ELEVATION 2 (SIDE MAY BE MIRRORED DEPENDING ON THE BUILDING)  
SCALE: 1/8" = 1'-0"

## ELEVATIONS

CLOVERLEAF BUILDINGS 9-11, 10-12, 17-19, AND 18-20  
CLOVERLEAF TRURO RENTAL HOUSING

SPRING HILL DESIGN  
ARCHITECTURE INTERIORS SPACE PLANNING  
138 Central Street, Somerville, MA, 02145 ~ 617.6702.4622

1/8" = 1'-0"

A2.1

DATE:  
09.04.20



# CLOVERLEAF TRURO RENTAL HOUSING BUILDING 5-7

Truro, Massachusetts

Friday, September 4, 2020


Spring Hill Design

INTERIORS

ARCHITECTURE


SPACE PLANNING

158 Central Street, Somerville, MA, 02145 ~ 617.6702.4622

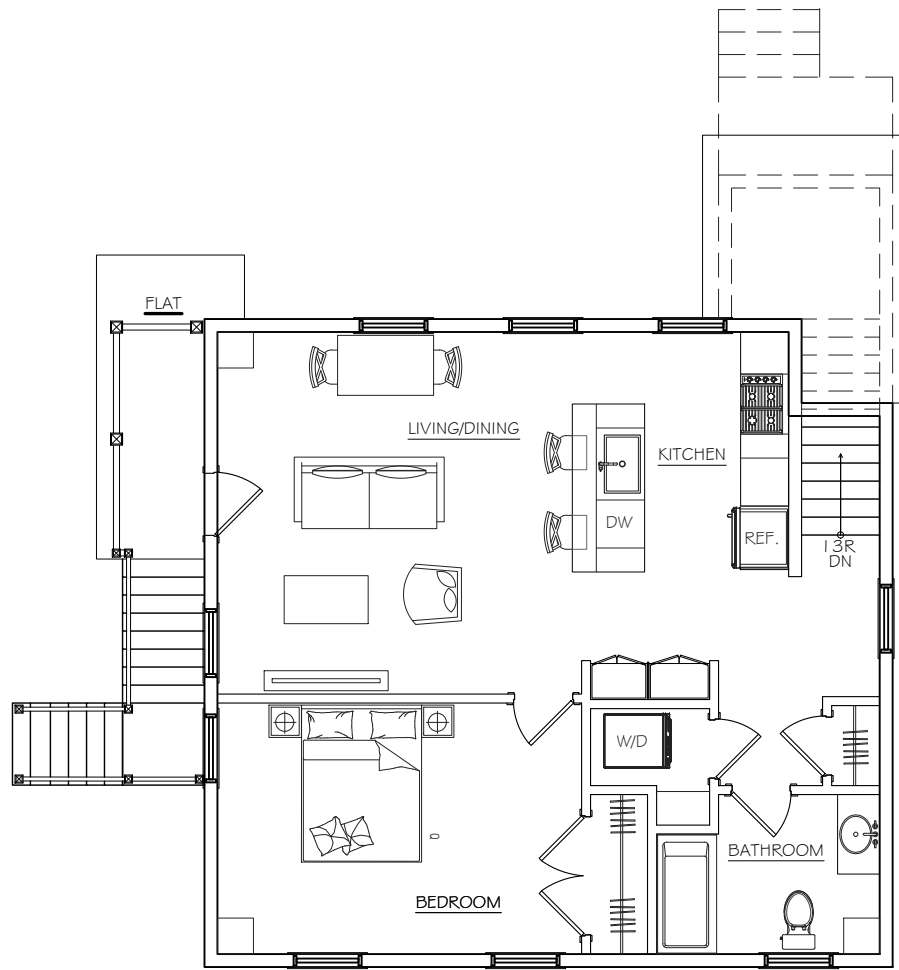

UNIT 5  
752 SQ. FT.

1 UNIT 5 FLOOR PLAN  
SCALE: 1/8" = 1'-0"

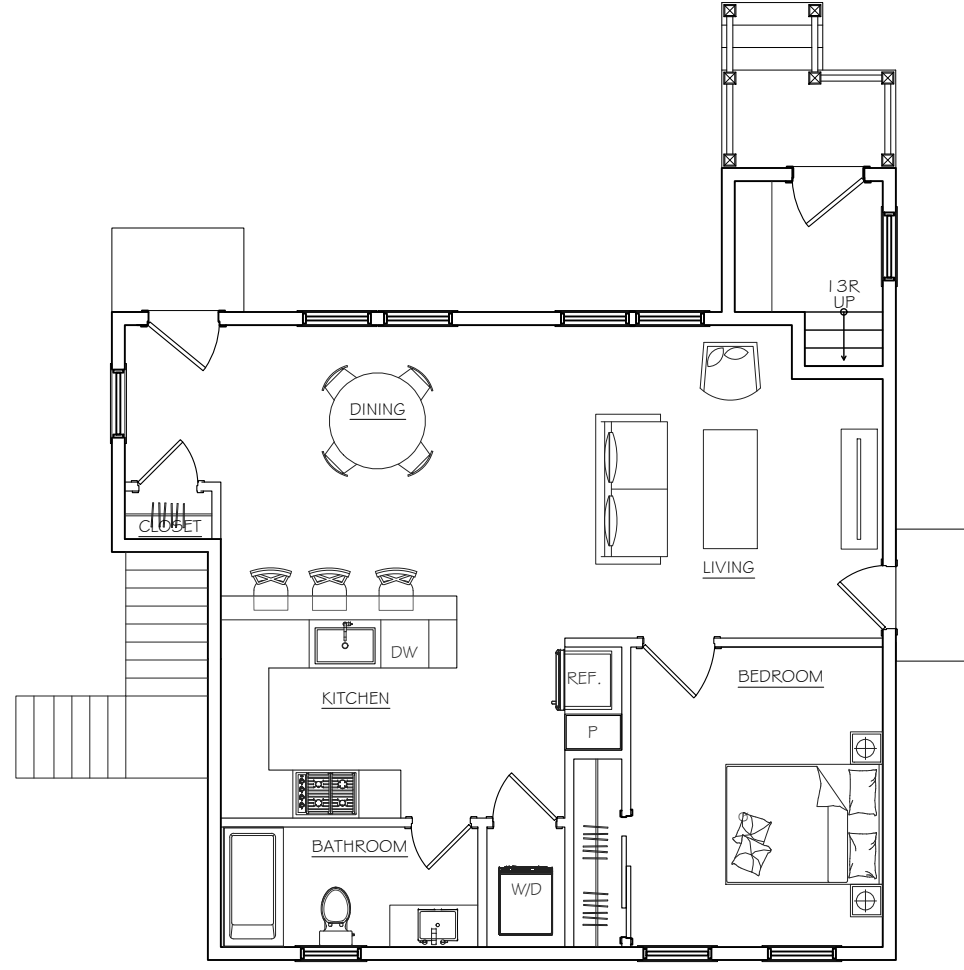

UNIT 7  
742 SQ. FT.

2 UNIT 7 FLOOR PLAN  
SCALE: 1/8" = 1'-0"

DATE:  
09.04.20


UNITS 5 AND UNIT 7 FLOOR PLANS  
CLOVERLEAF BUILDING 5-7  
CLOVERLEAF TRURO RENTAL HOUSING

SPRING HILL DESIGN  
ARCHITECTURE INTERIORS SPACE PLANNING  
158 Central Street, Somerville, MA, 02145 ~ 617.6702.4622


1/8" = 1'-0"

A1.1




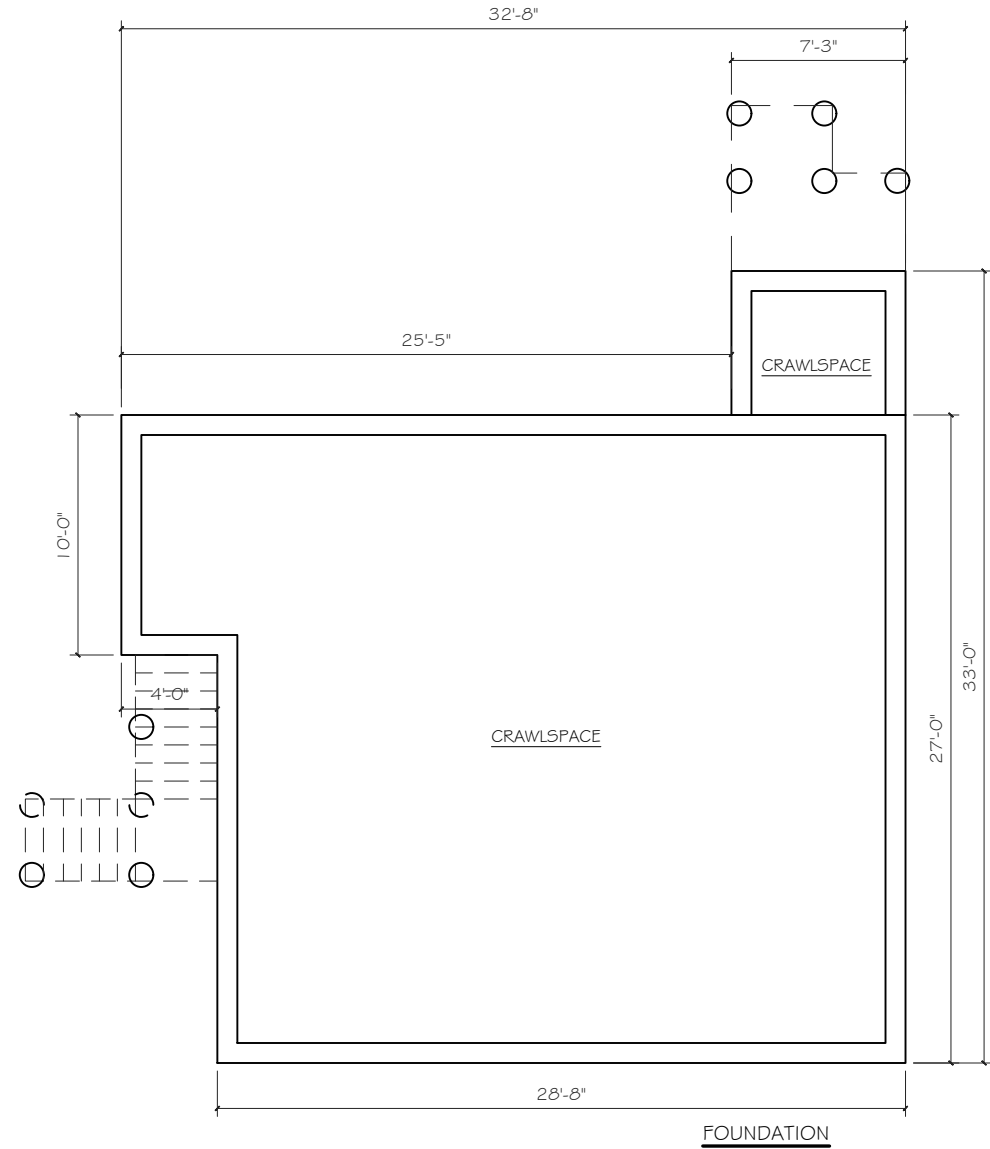


1 FOUNDATION PLAN  
SCALE: 1/8" = 1'-0"

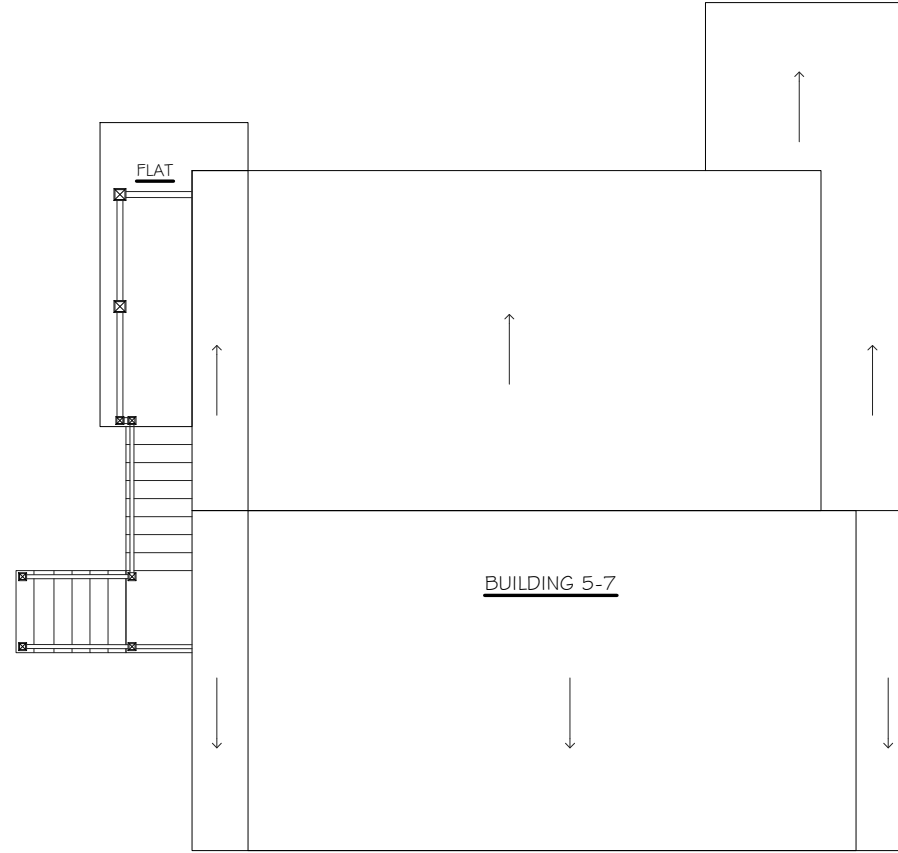


2 BUILDING 5-7 ROOF PLAN  
SCALE: 1/8" = 1'-0"

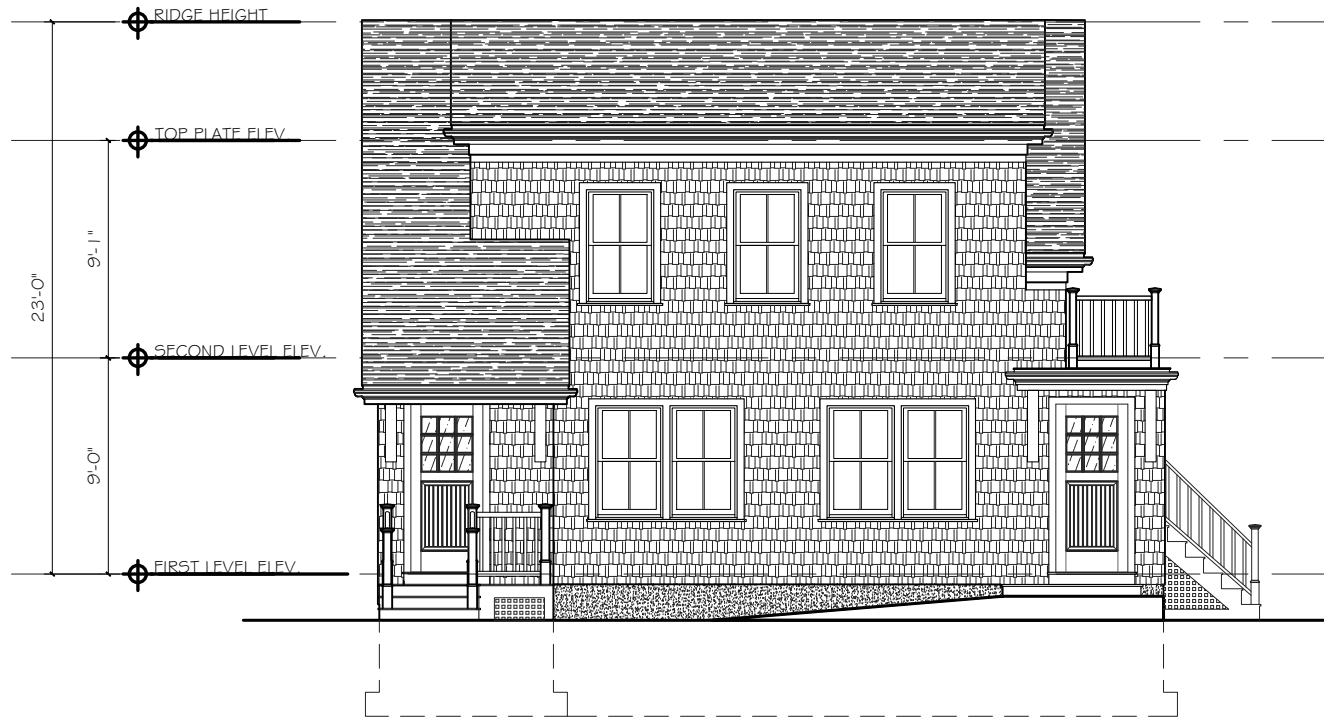


1 FRONT ELEVATION  
SCALE: 1/8" = 1'-0"

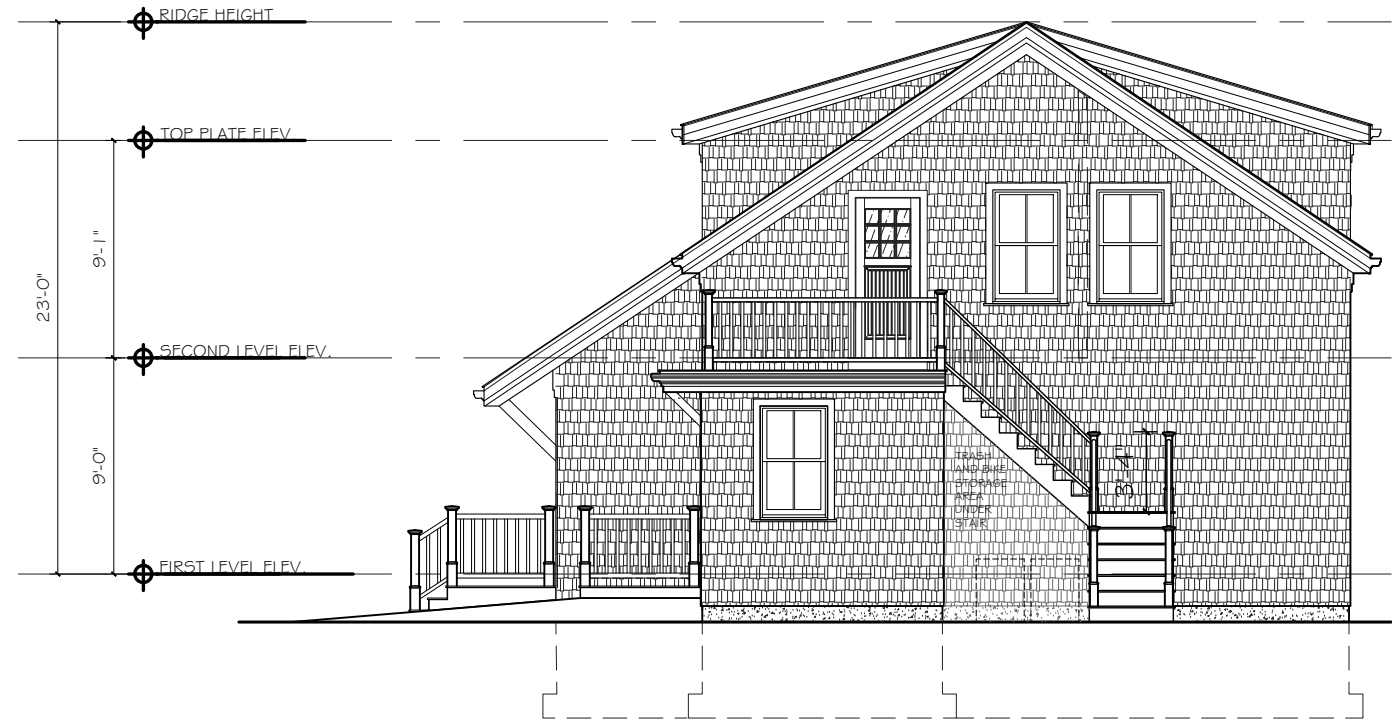

2 RIGHT SIDE ELEVATION  
SCALE: 1/8" = 1'-0"

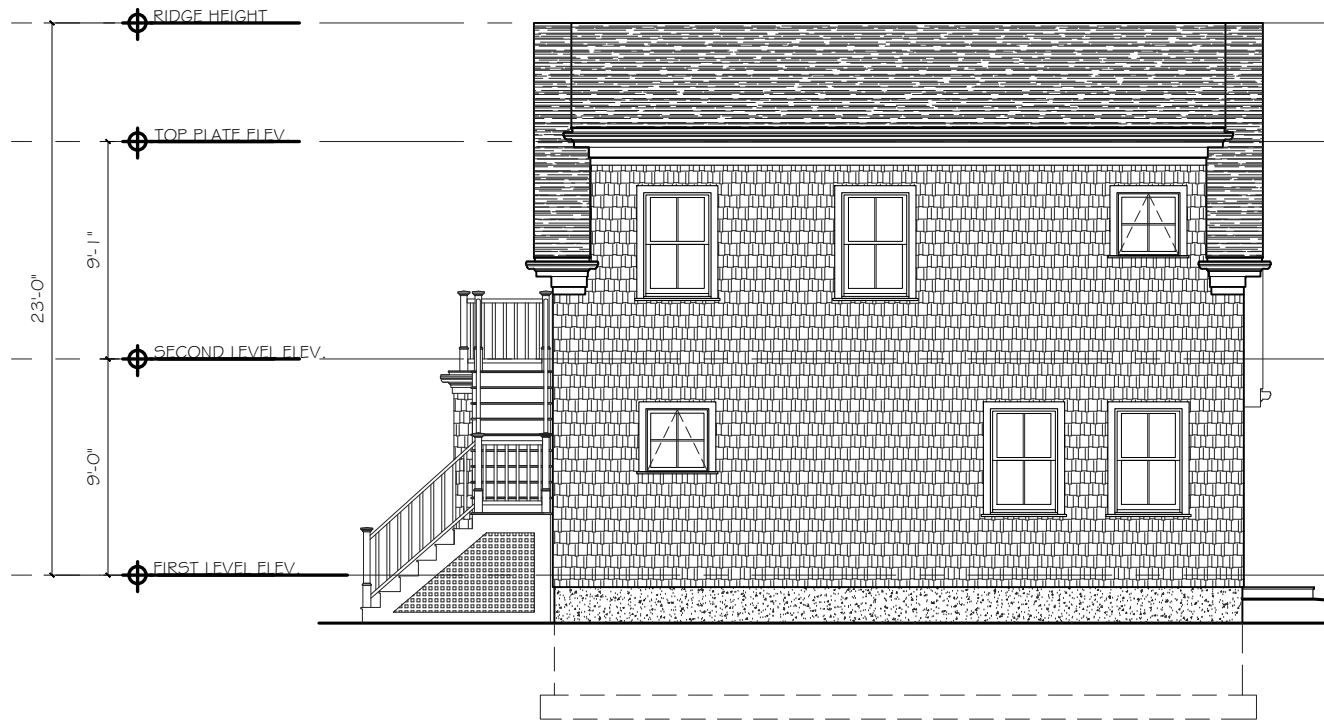

3 BACK ELEVATION  
SCALE: 1/8" = 1'-0"

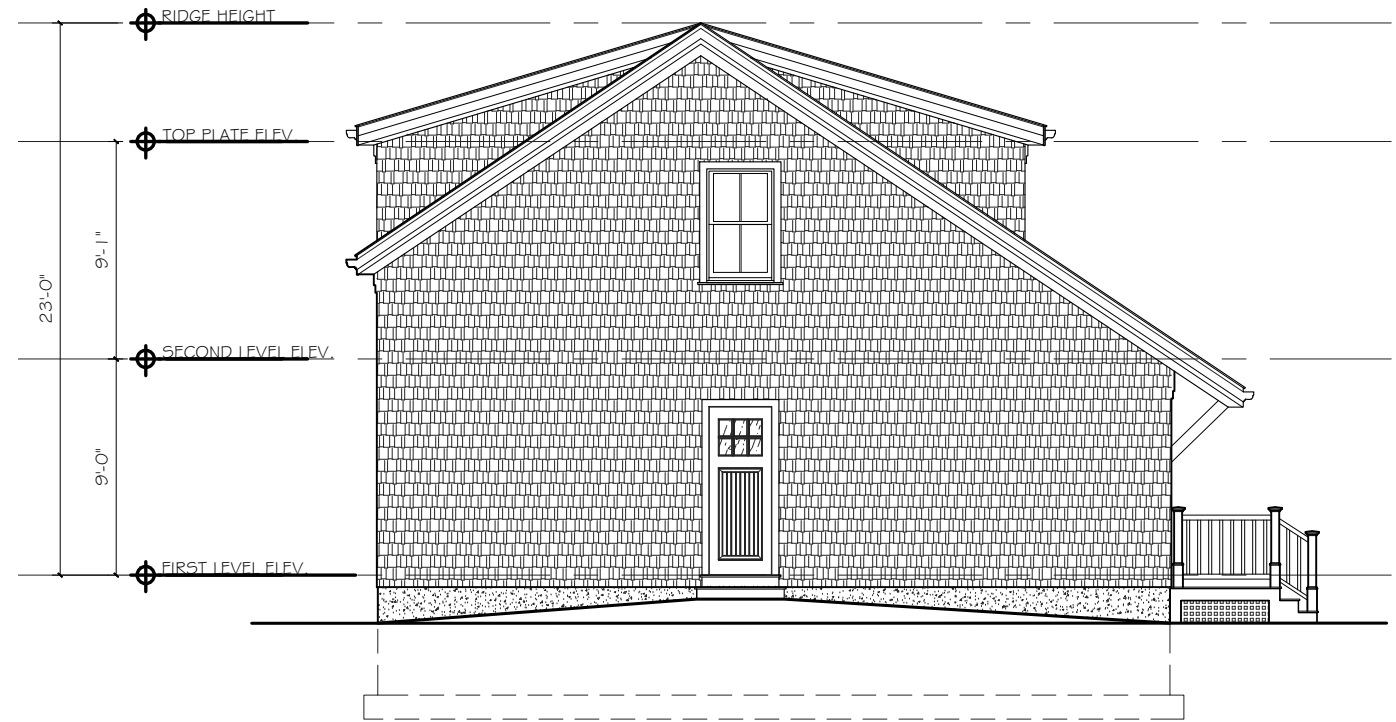

4 LEFT SIDE ELEVATION  
SCALE: 1/8" = 1'-0"

DATE:  
09.04.20

FRONT ELEVATION  
CLOVERLEAF BUILDING 5-7  
CLOVERLEAF TRURO RENTAL HOUSING

SPRING HILL DESIGN  
ARCHITECTURE INTERIORS SPACE PLANNING  
158 Central Street, Somerville, MA, 02145 ~ 617.6702.4622

1/8" = 1'-0"

A2.1



# CLOVERLEAF TRURO RENTAL HOUSING BUILDINGS 13-15 AND 14-16

Truro, Massachusetts

**Friday, September 4, 2020**


**Spring Hill Design**

INTERIORS


ARCHITECTURE

SPACE PLANNING


158 Central Street, Somerville, MA, 02145 ~ 617.6702.4622

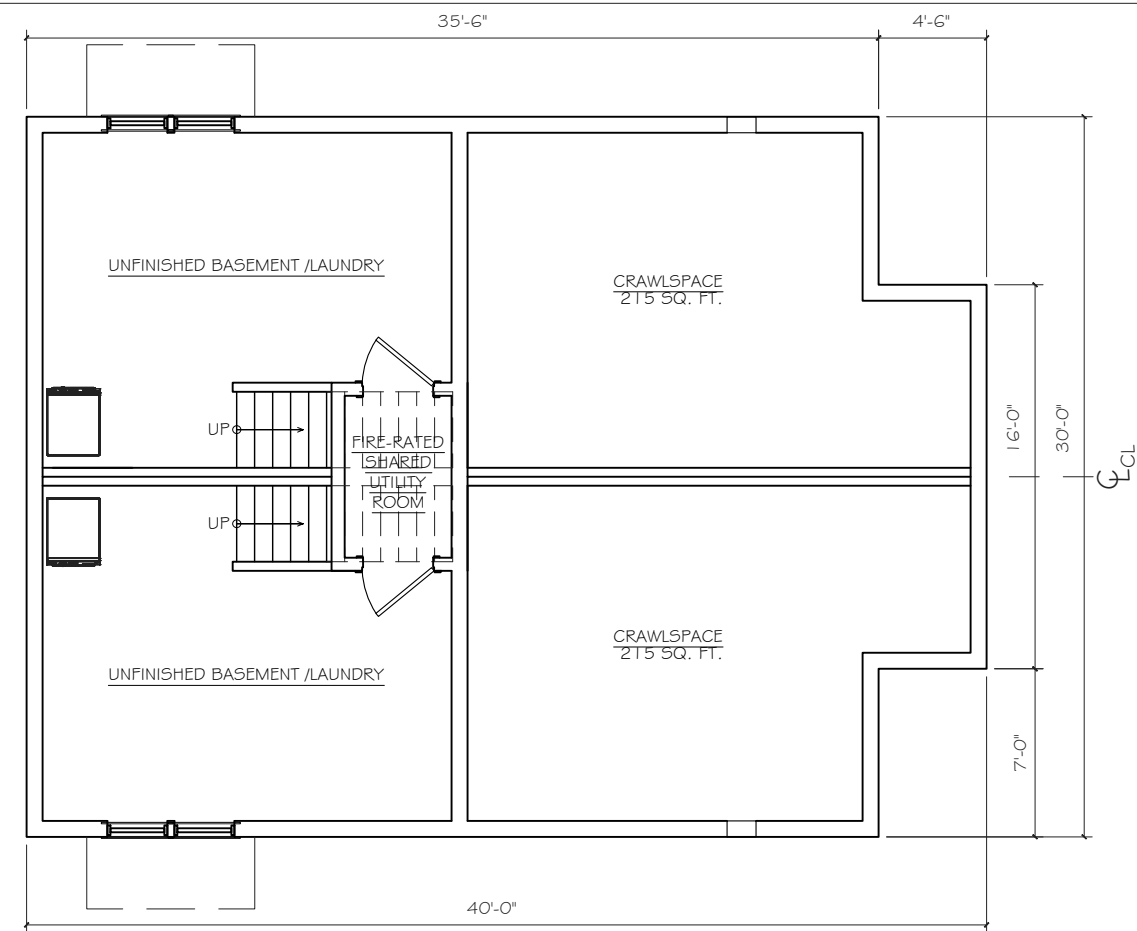


1 BASEMENT PLAN  
SCALE: 1/8" = 1'-0"

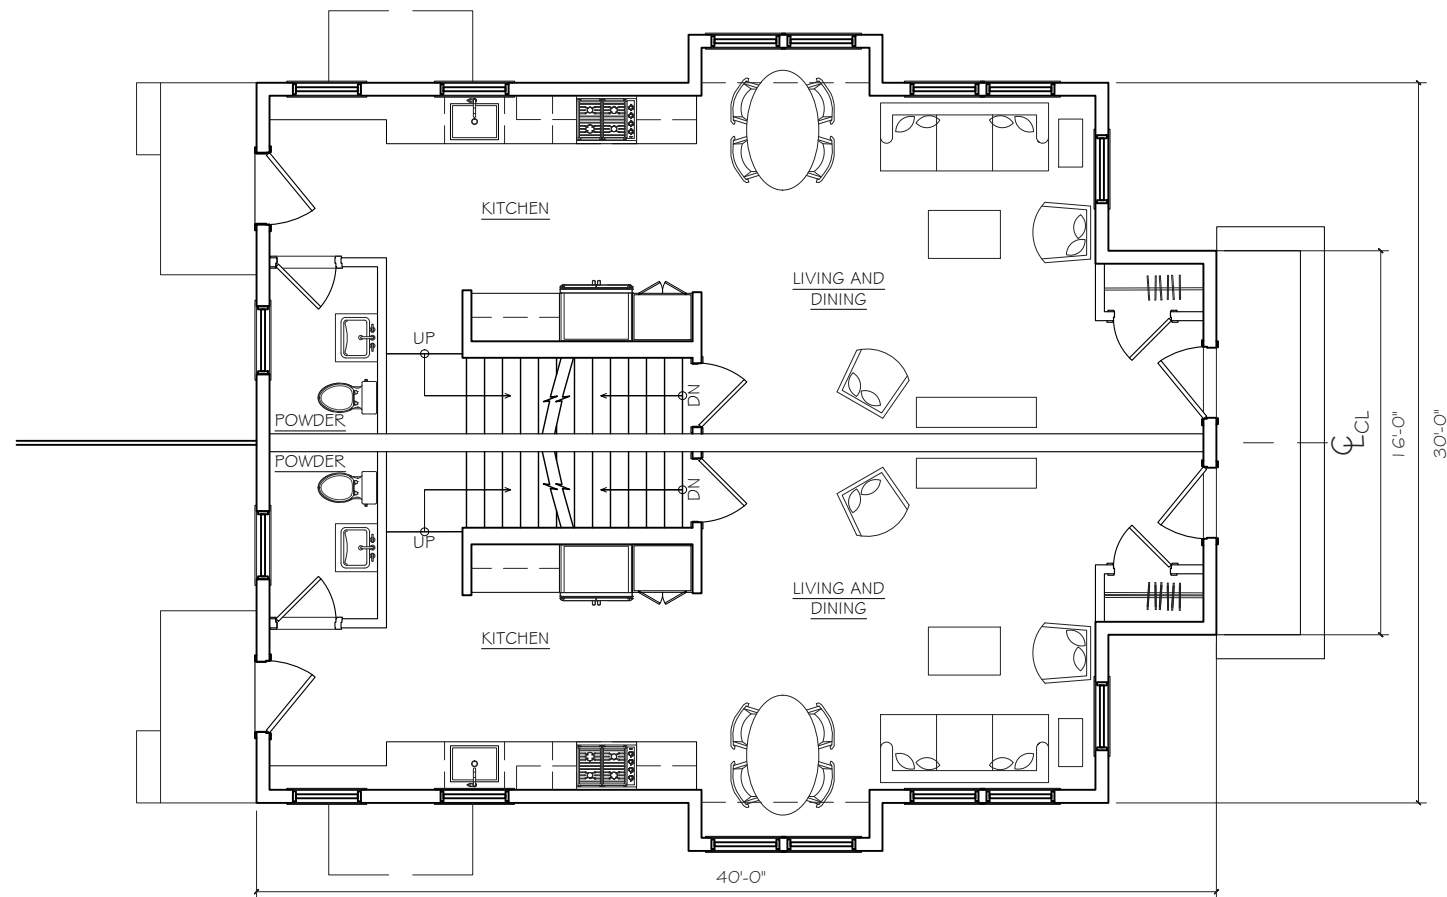


2 FIRST LEVEL PLAN  
SCALE: 1/8" = 1'-0"

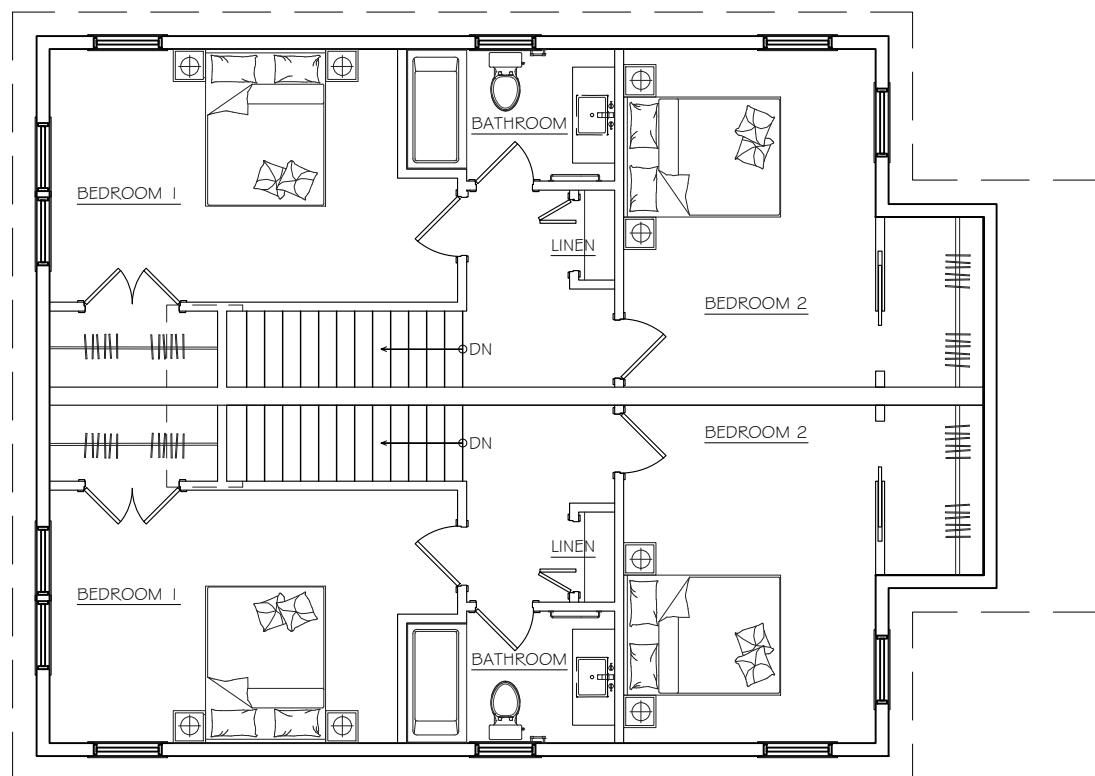


3 SECOND LEVEL PLAN  
SCALE: 1/8" = 1'-0"

 


2 ROOF PLAN  
SCALE: 1/8" = 1'-0"

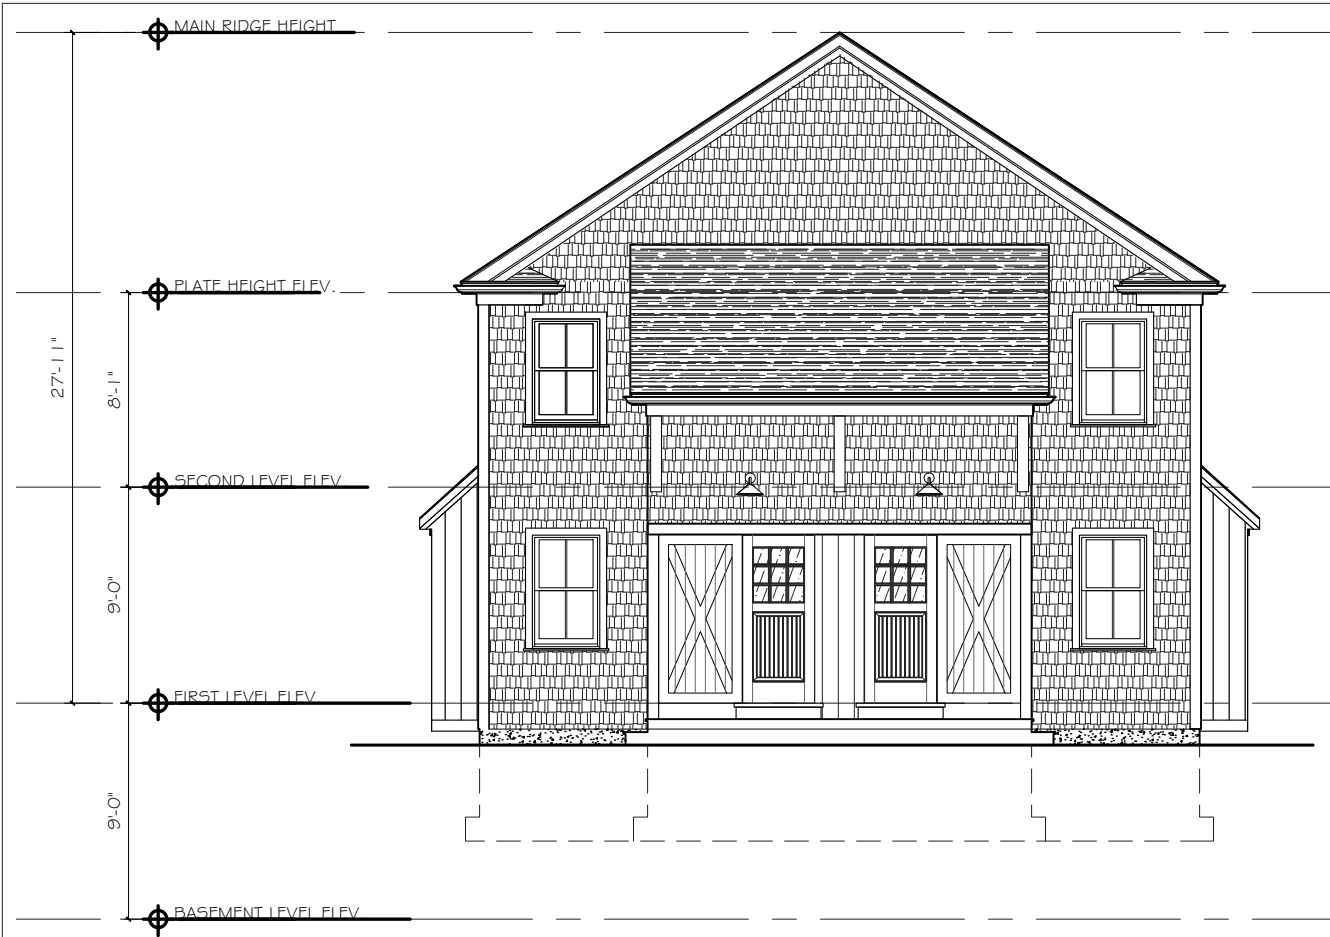


① FRONT ELEVATION  
SCALE: 1/8" = 1'-0"

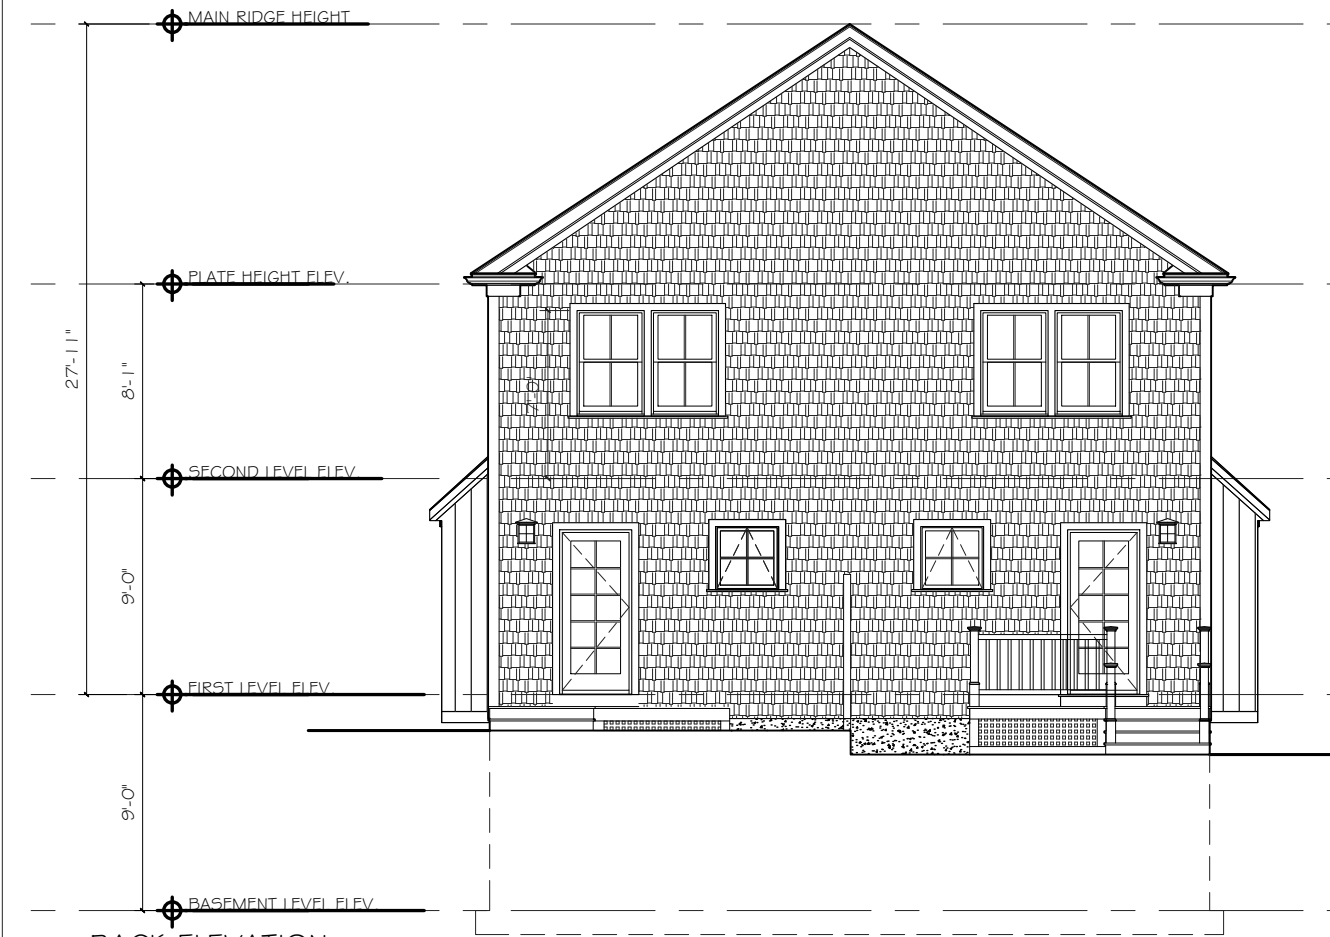

③ BACK ELEVATION  
SCALE: 1/8" = 1'-0"

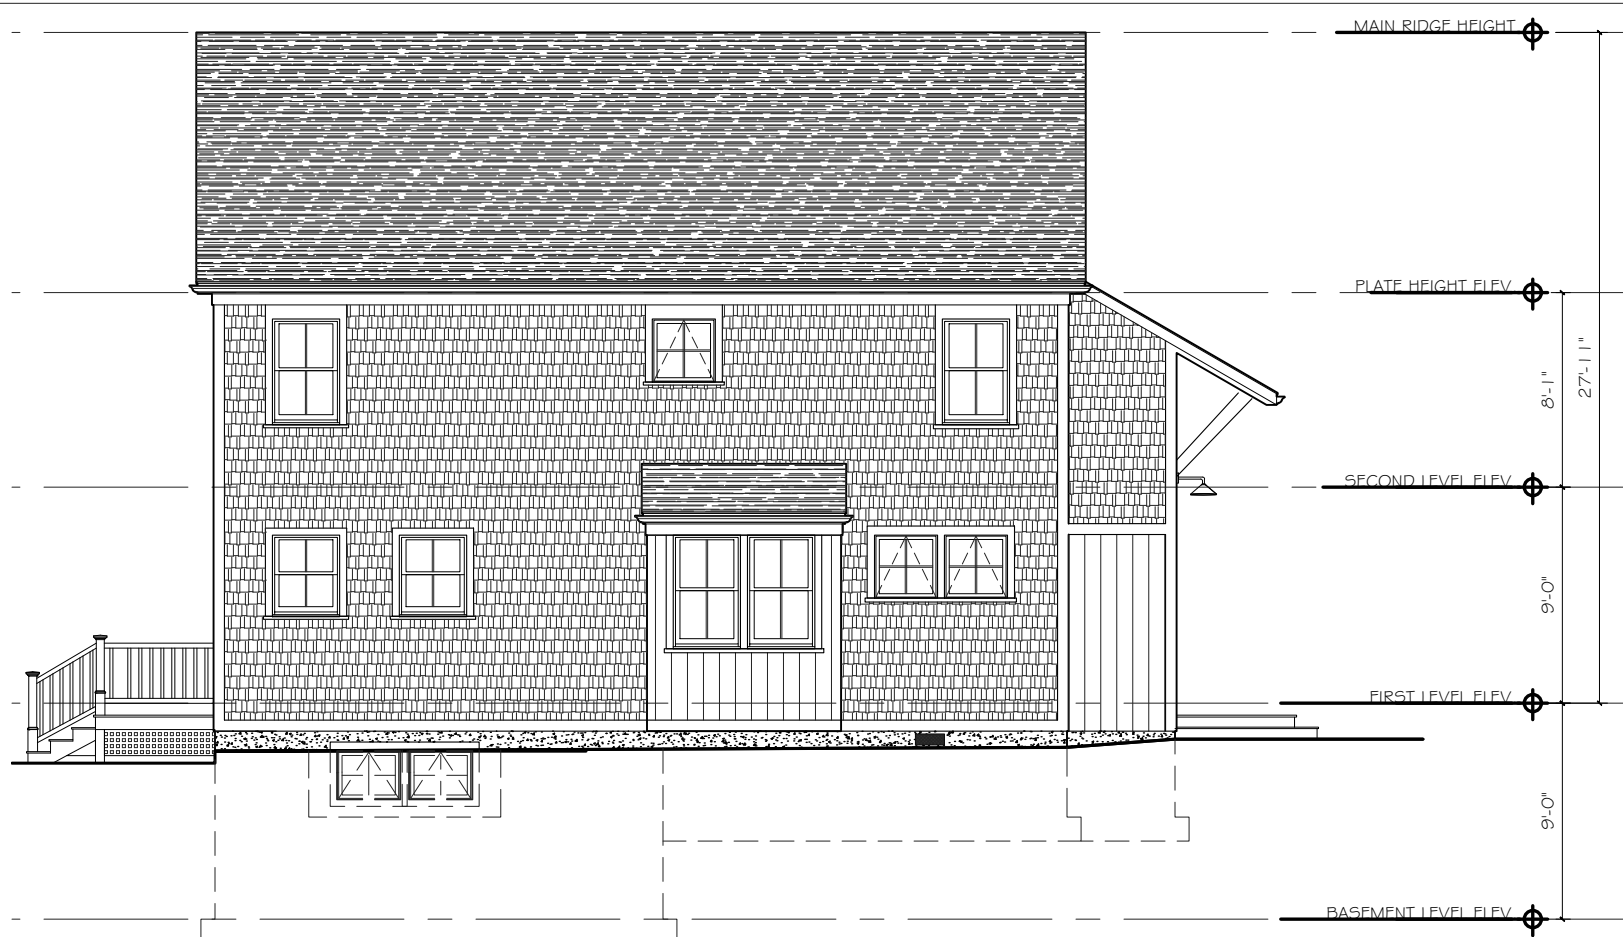

② SIDE ELEVATION 1 (SIDE MAY BE MIRRORED DEPENDING ON THE BUILDING)  
SCALE: 1/8" = 1'-0"

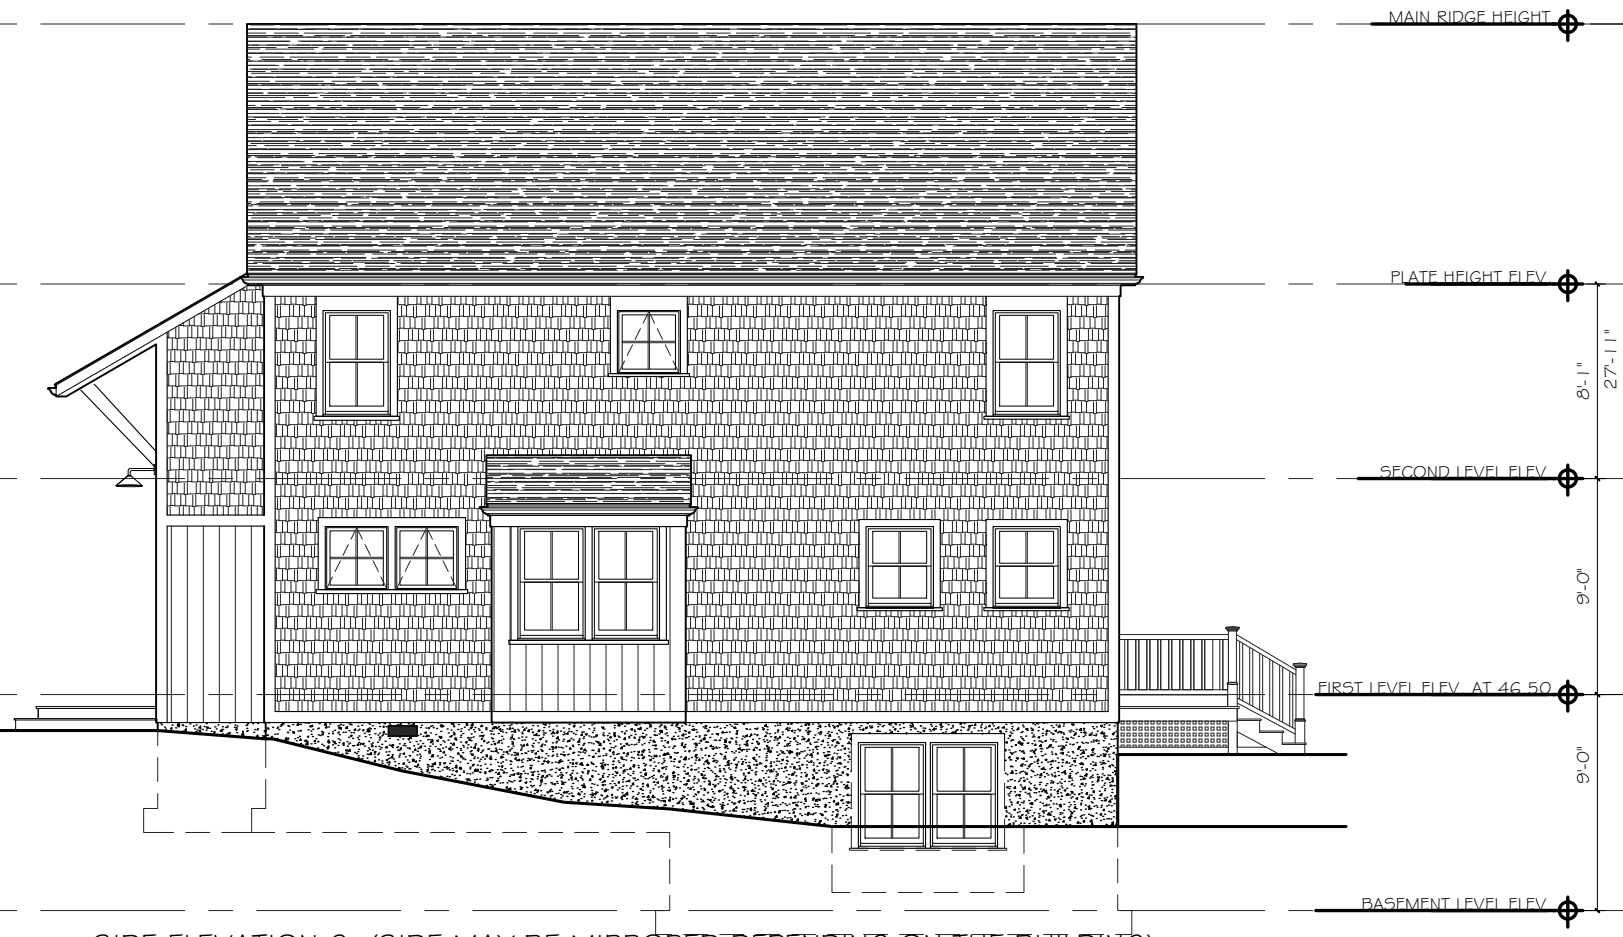

④ SIDE ELEVATION 2 (SIDE MAY BE MIRRORED DEPENDING ON THE BUILDING)  
SCALE: 1/8" = 1'-0"