



MARCH 24, 2025

SITE CONCEPT

TRURO NEW DEPARTMENT OF PUBLIC WORKS
17 TOWN HALL RD, TRURO, MA 02666

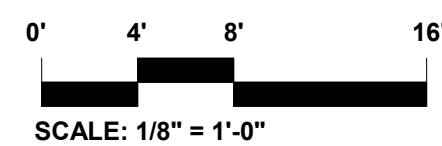

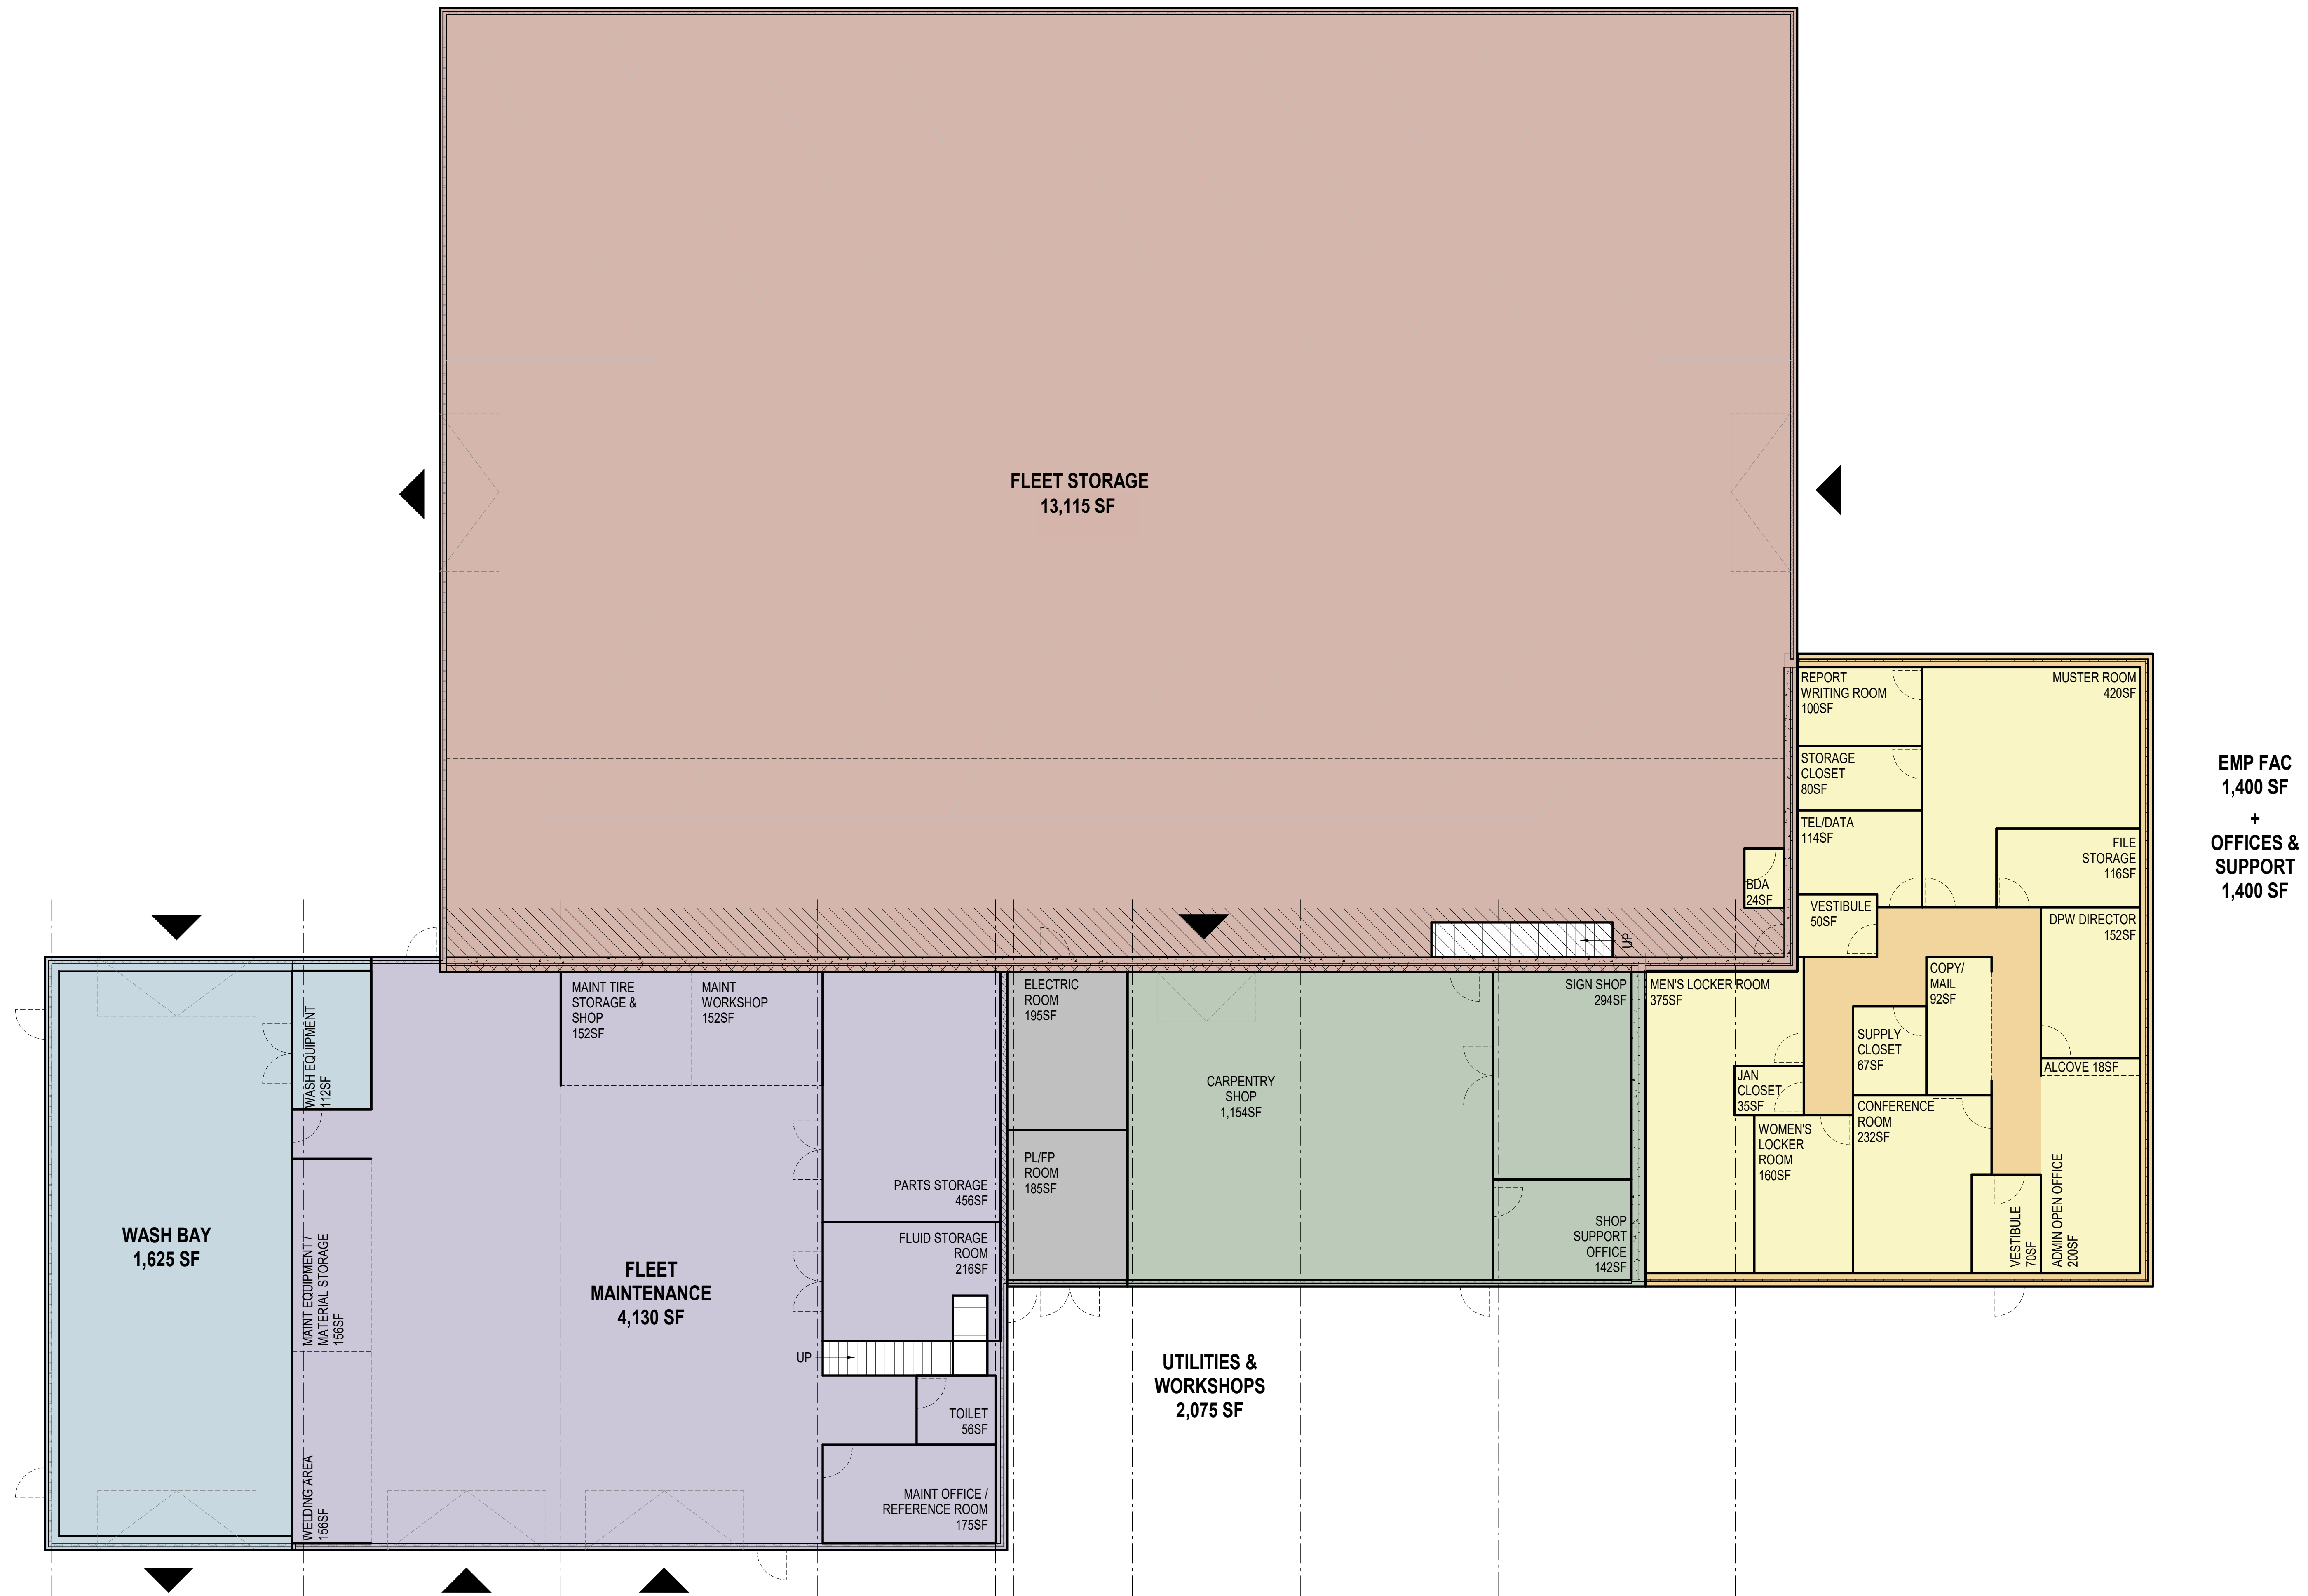


MARCH 24, 2025

PRELIMINARY SCHEMATIC LAYOUT -
OVERALL FLOOR PLAN

TRURO NEW DEPARTMENT OF PUBLIC WORKS
17 TOWN HALL RD, TRURO, MA 02666



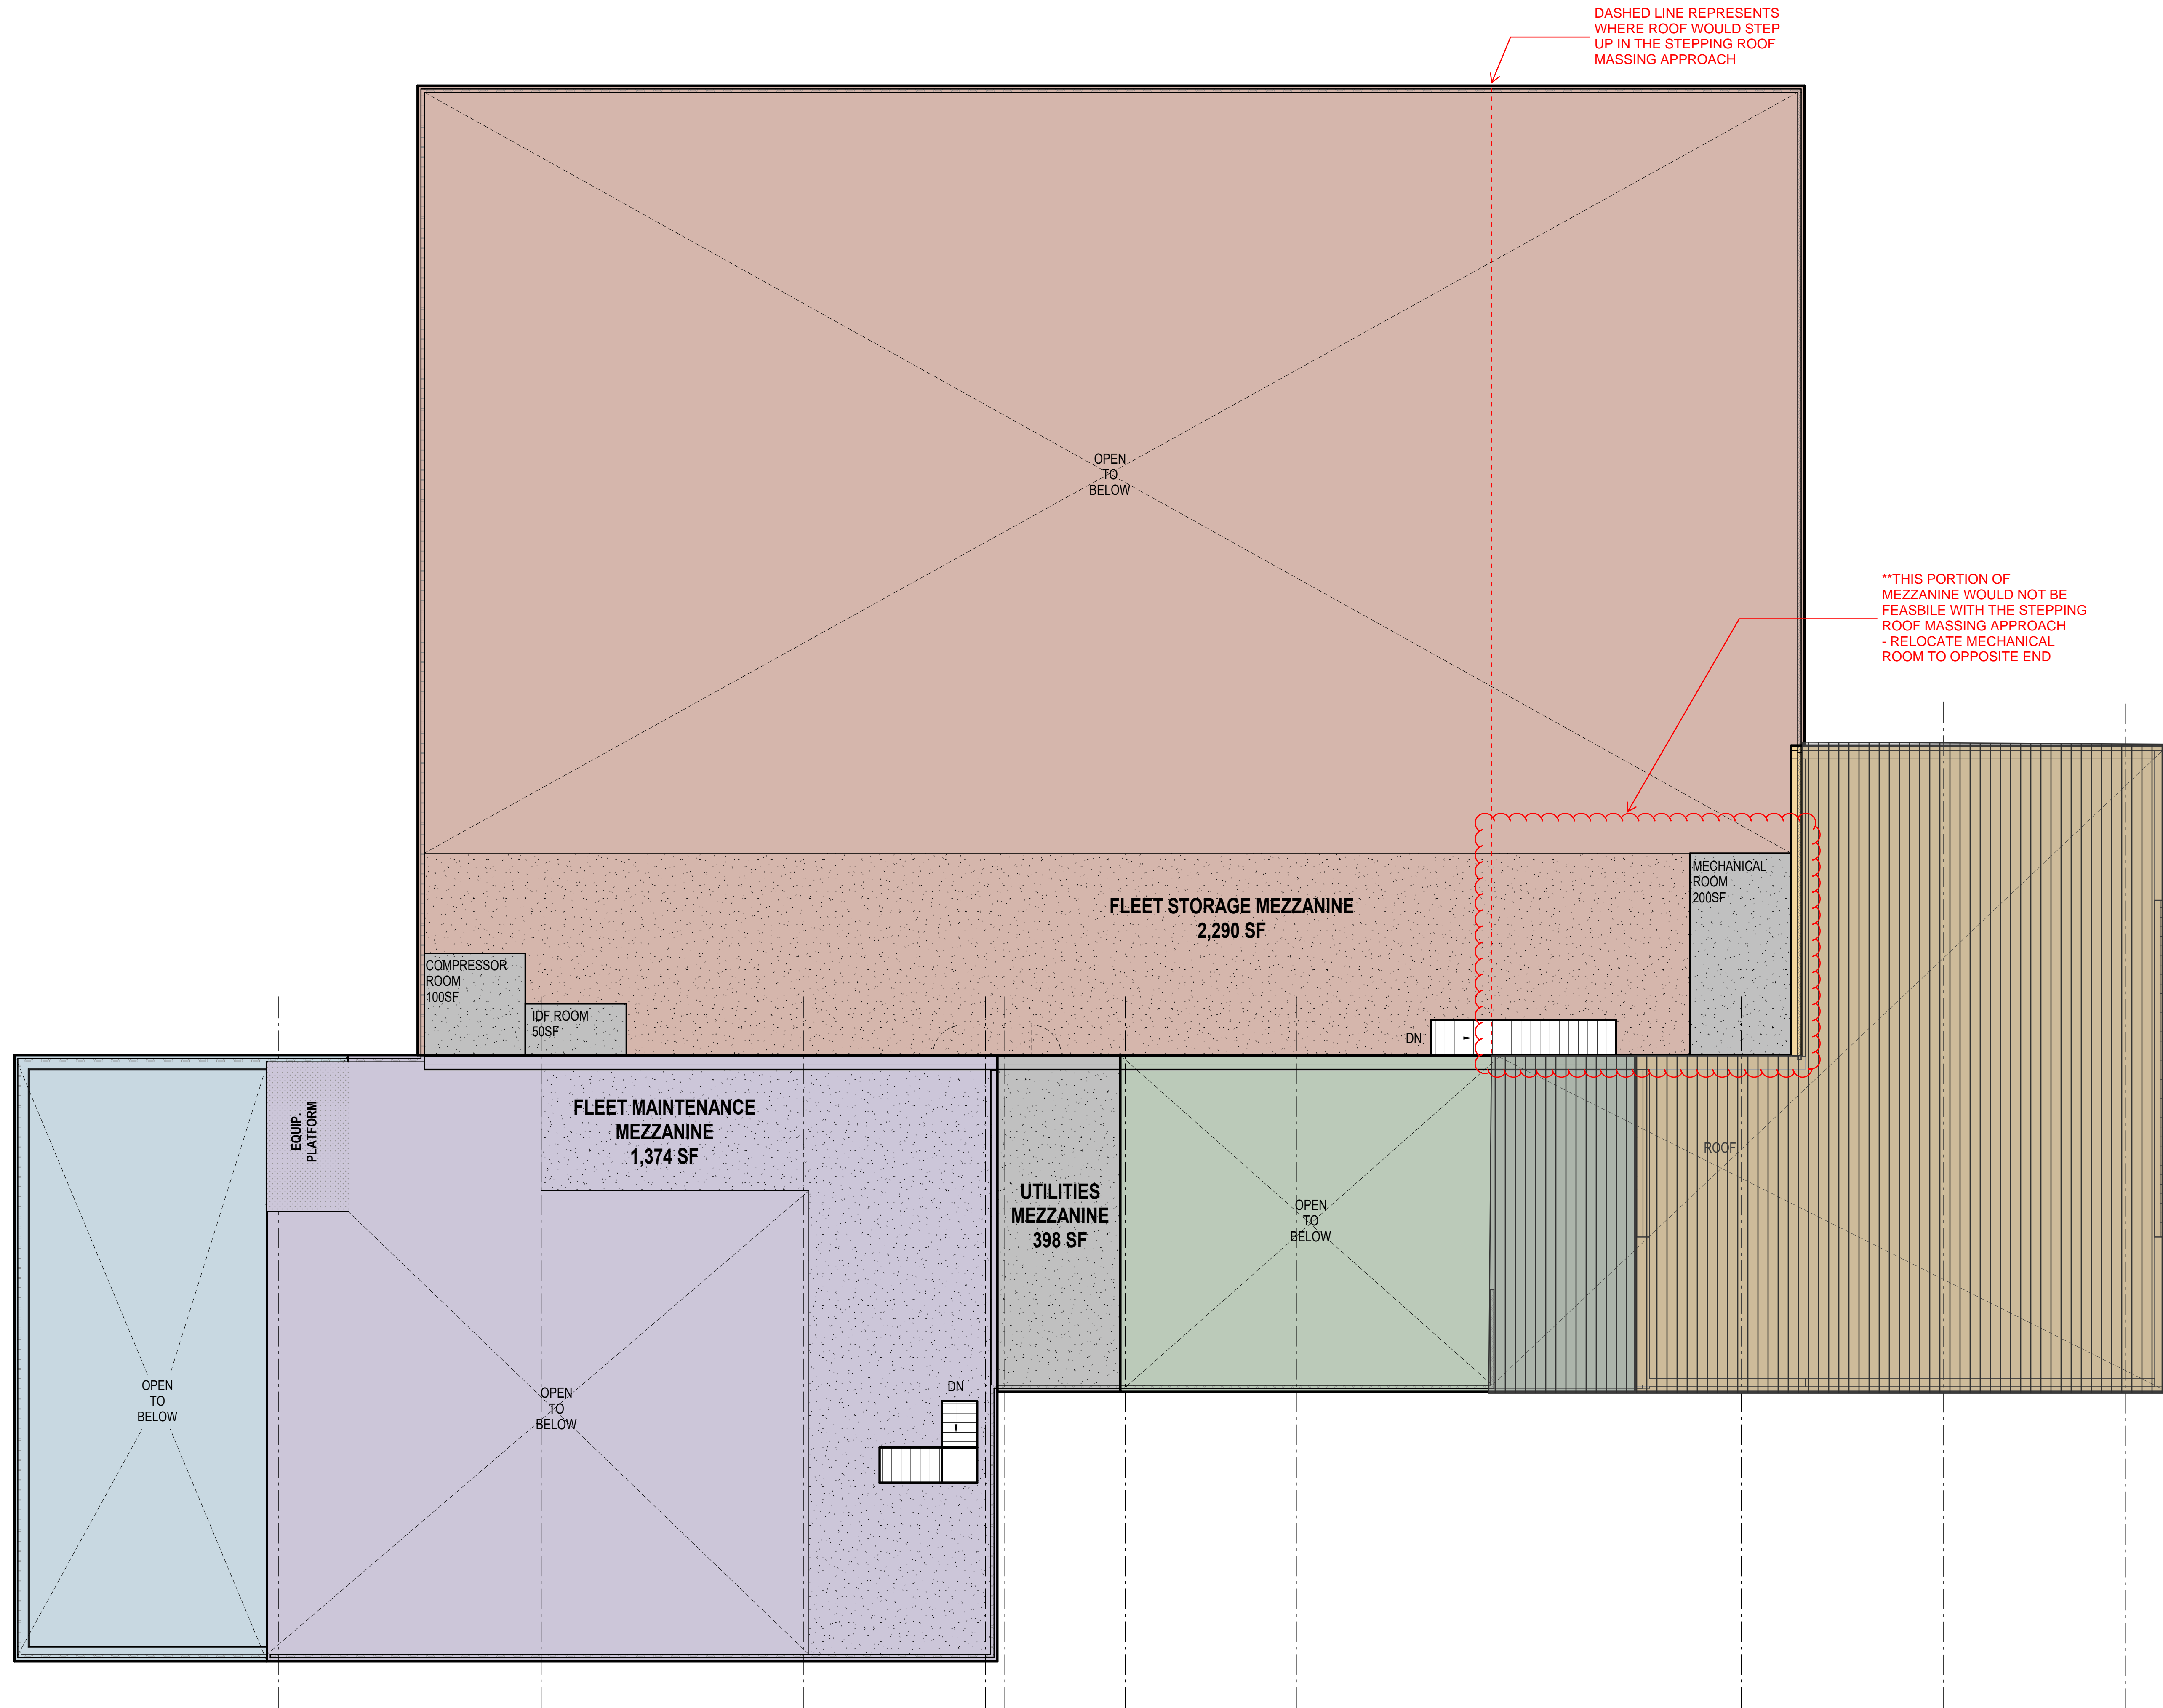


0' 4' 8' 16'
SCALE: 1/8" = 1'-0"

MARCH 24, 2025


PRELIMINARY SCHEMATIC LAYOUT -
OVERALL MEZZANINE PLAN

TRURO NEW DEPARTMENT OF PUBLIC WORKS
17 TOWN HALL RD, TRURO, MA 02666




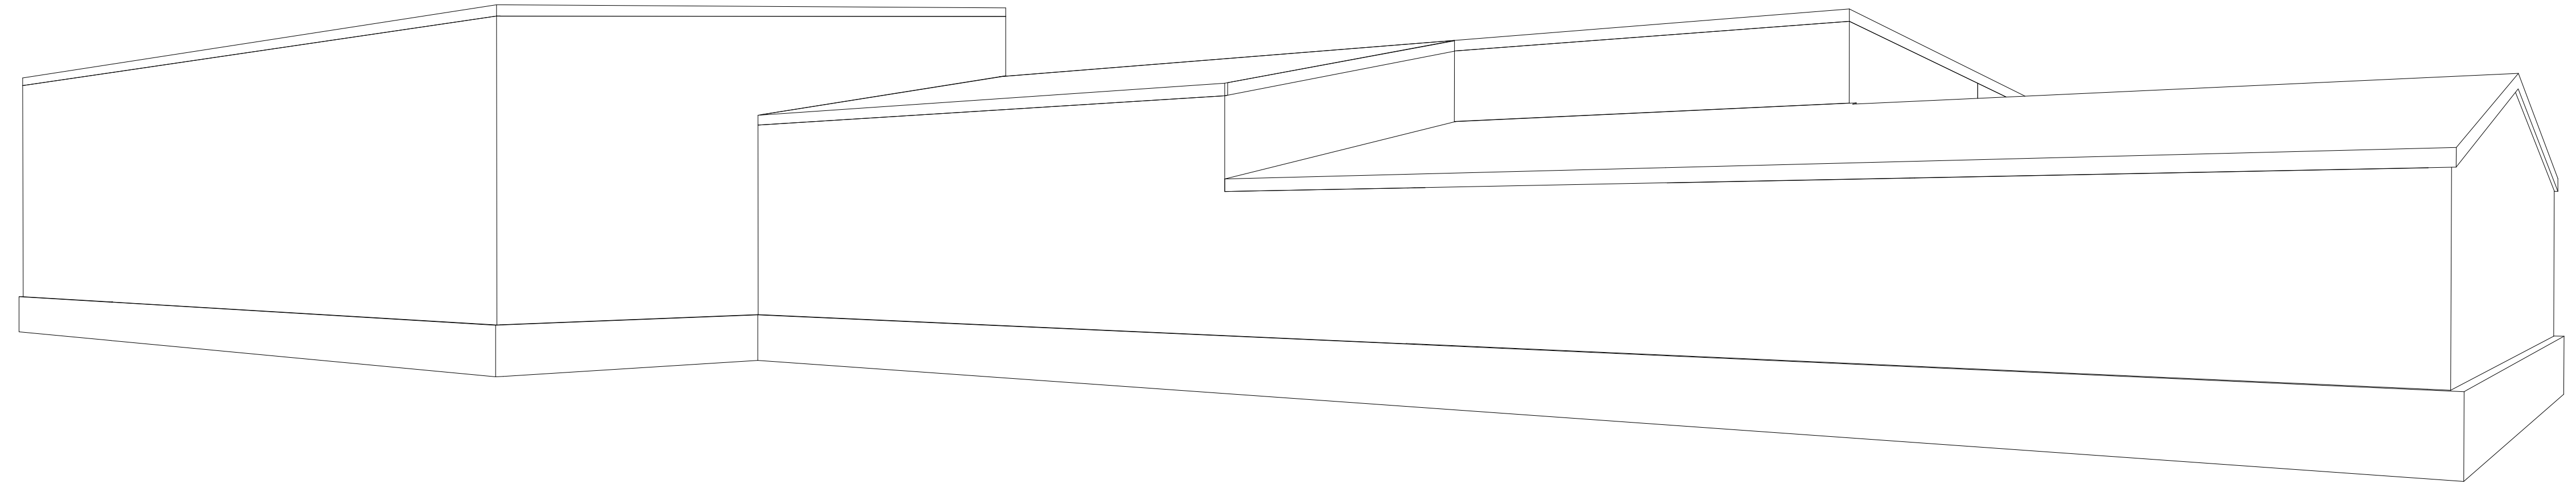


③ 3D VIEW 3

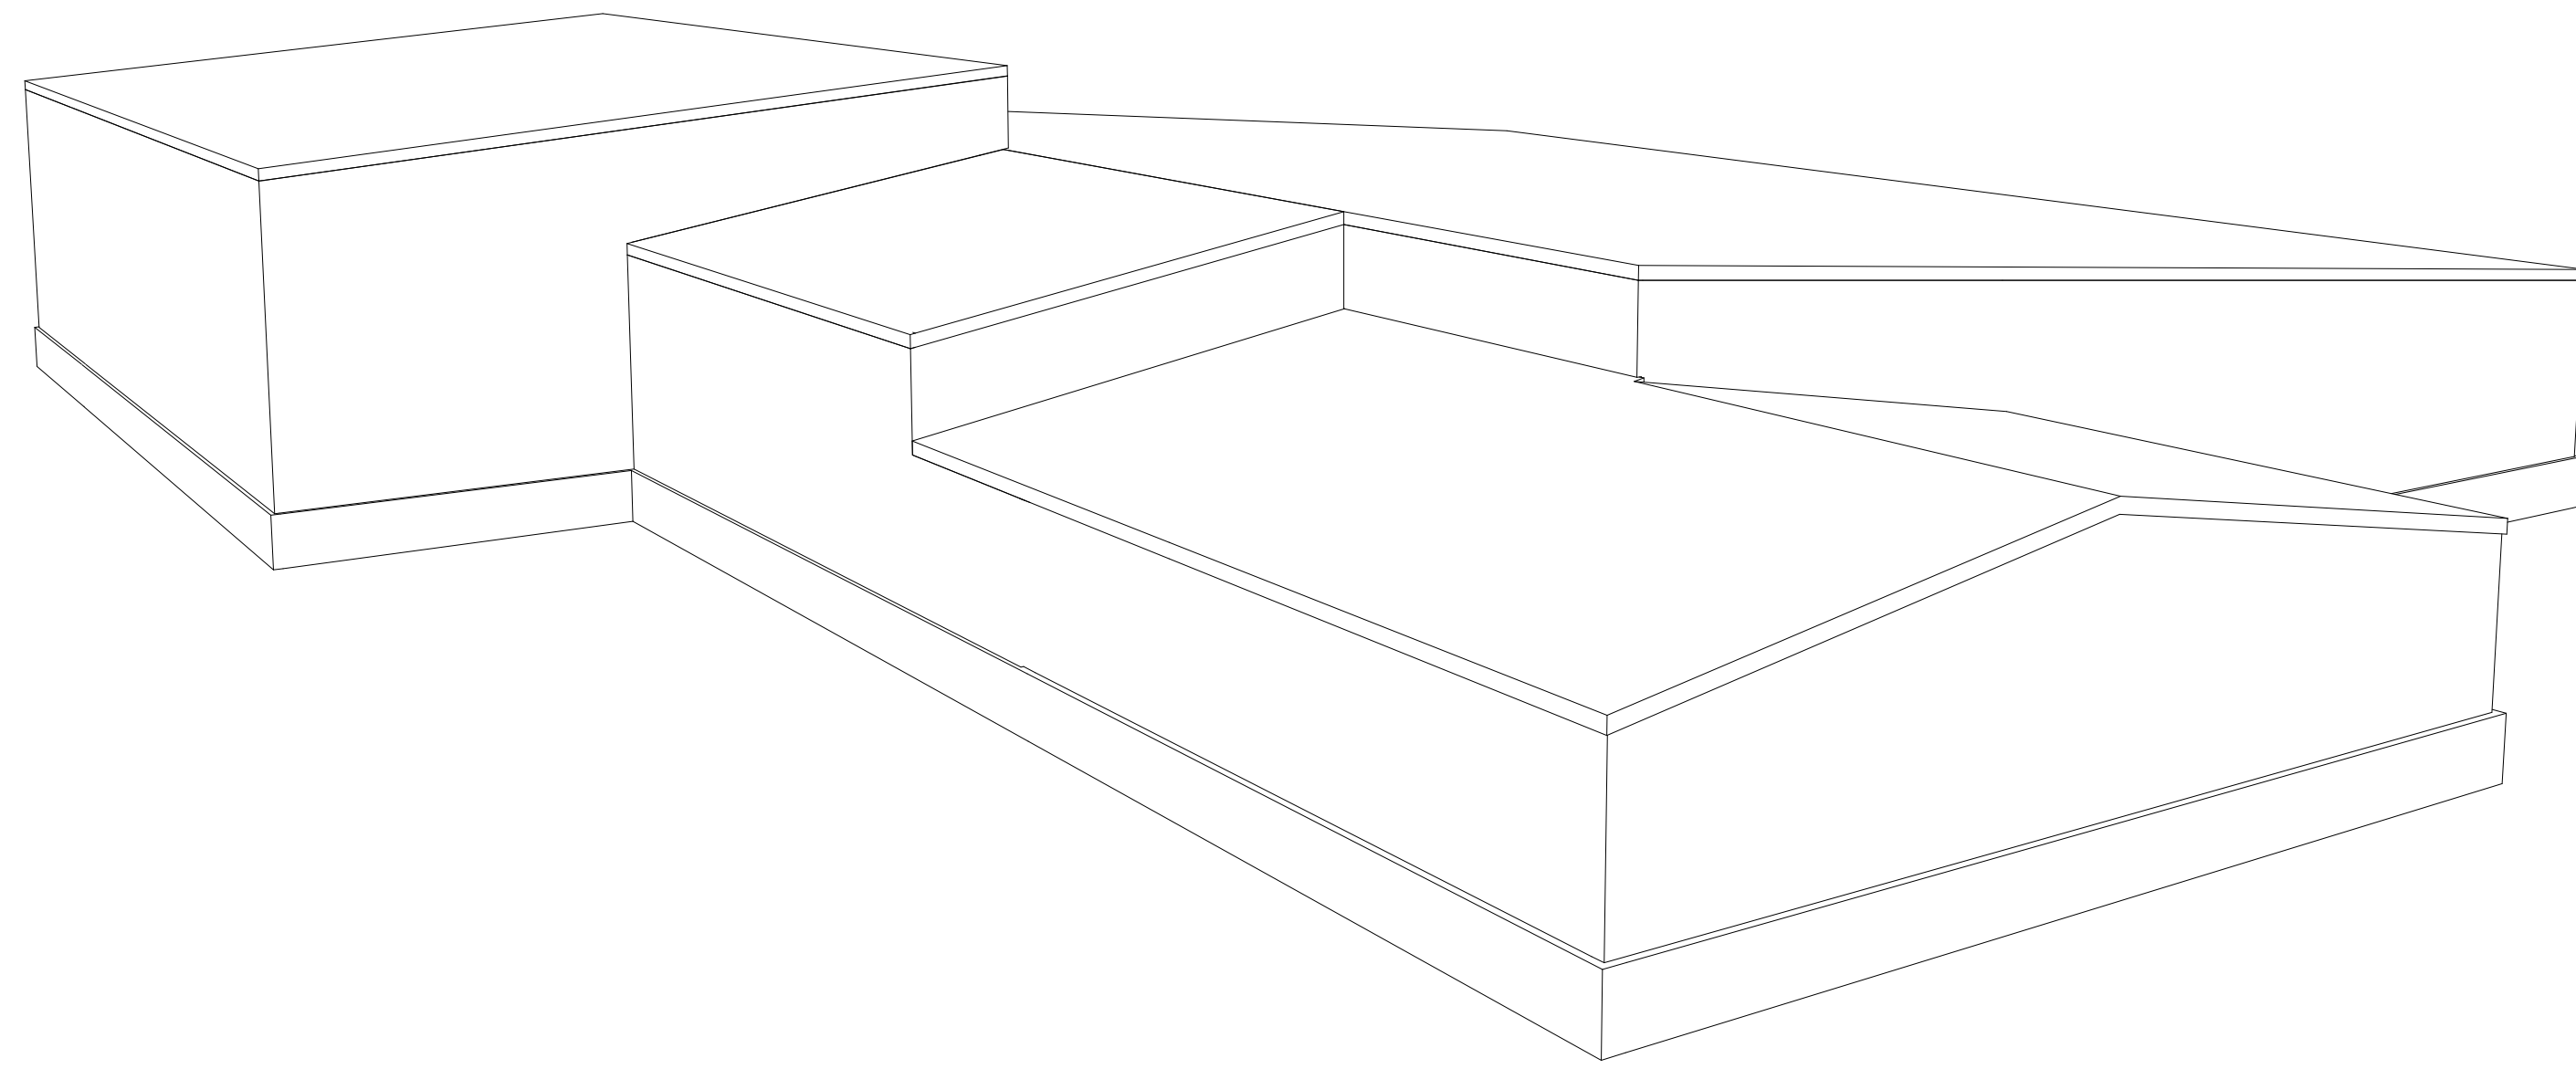


② 3D VIEW 2

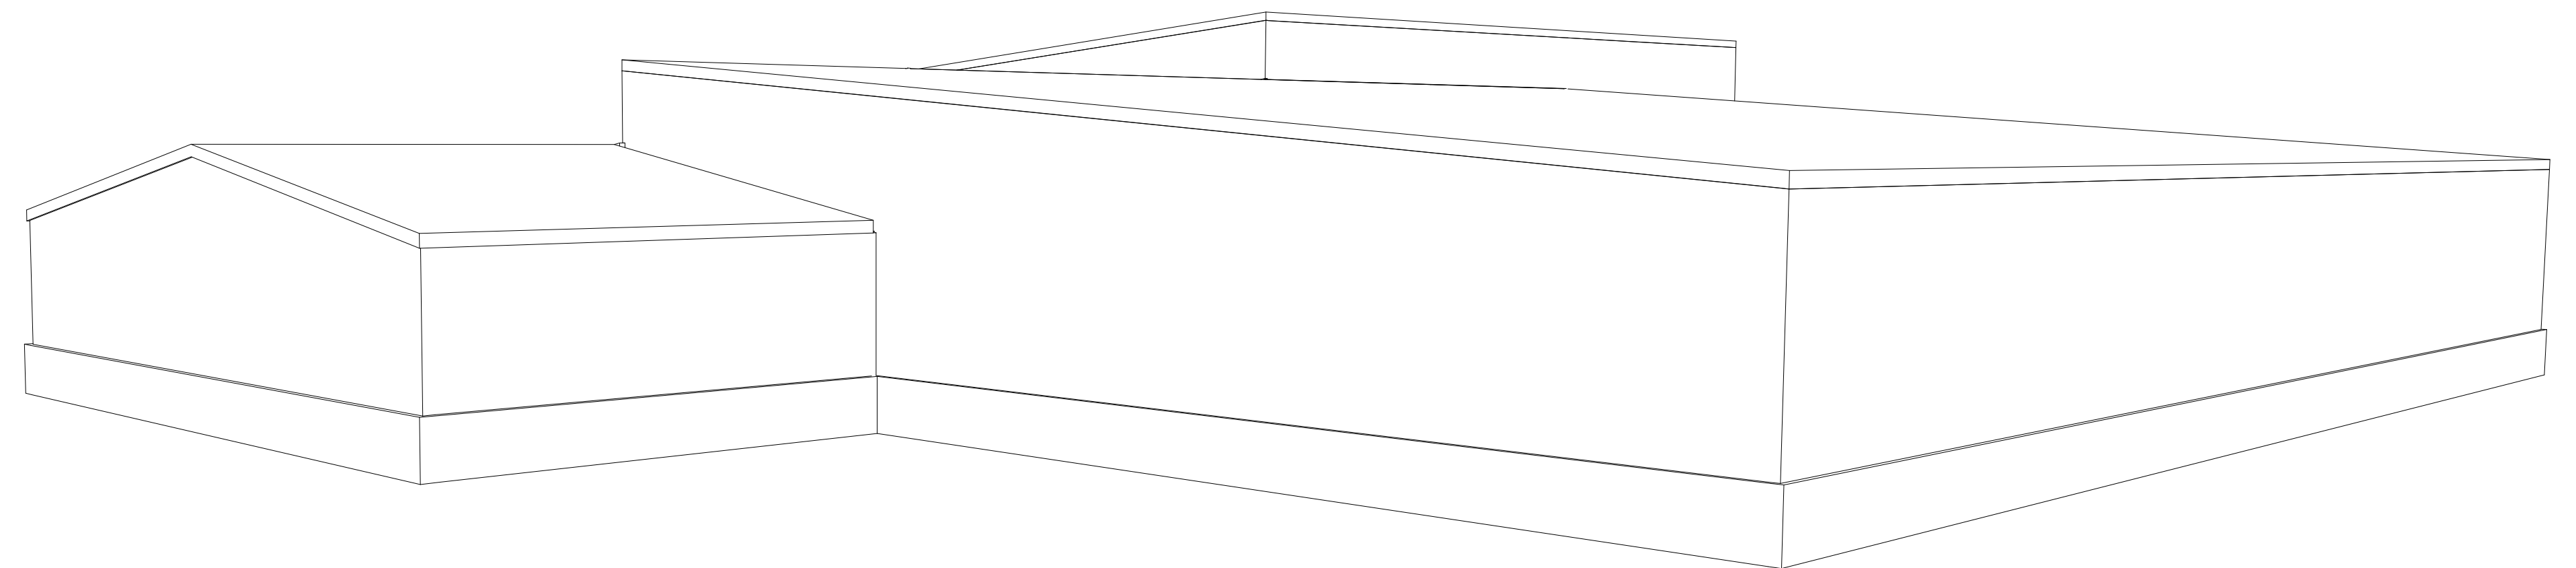

① 3D VIEW 1

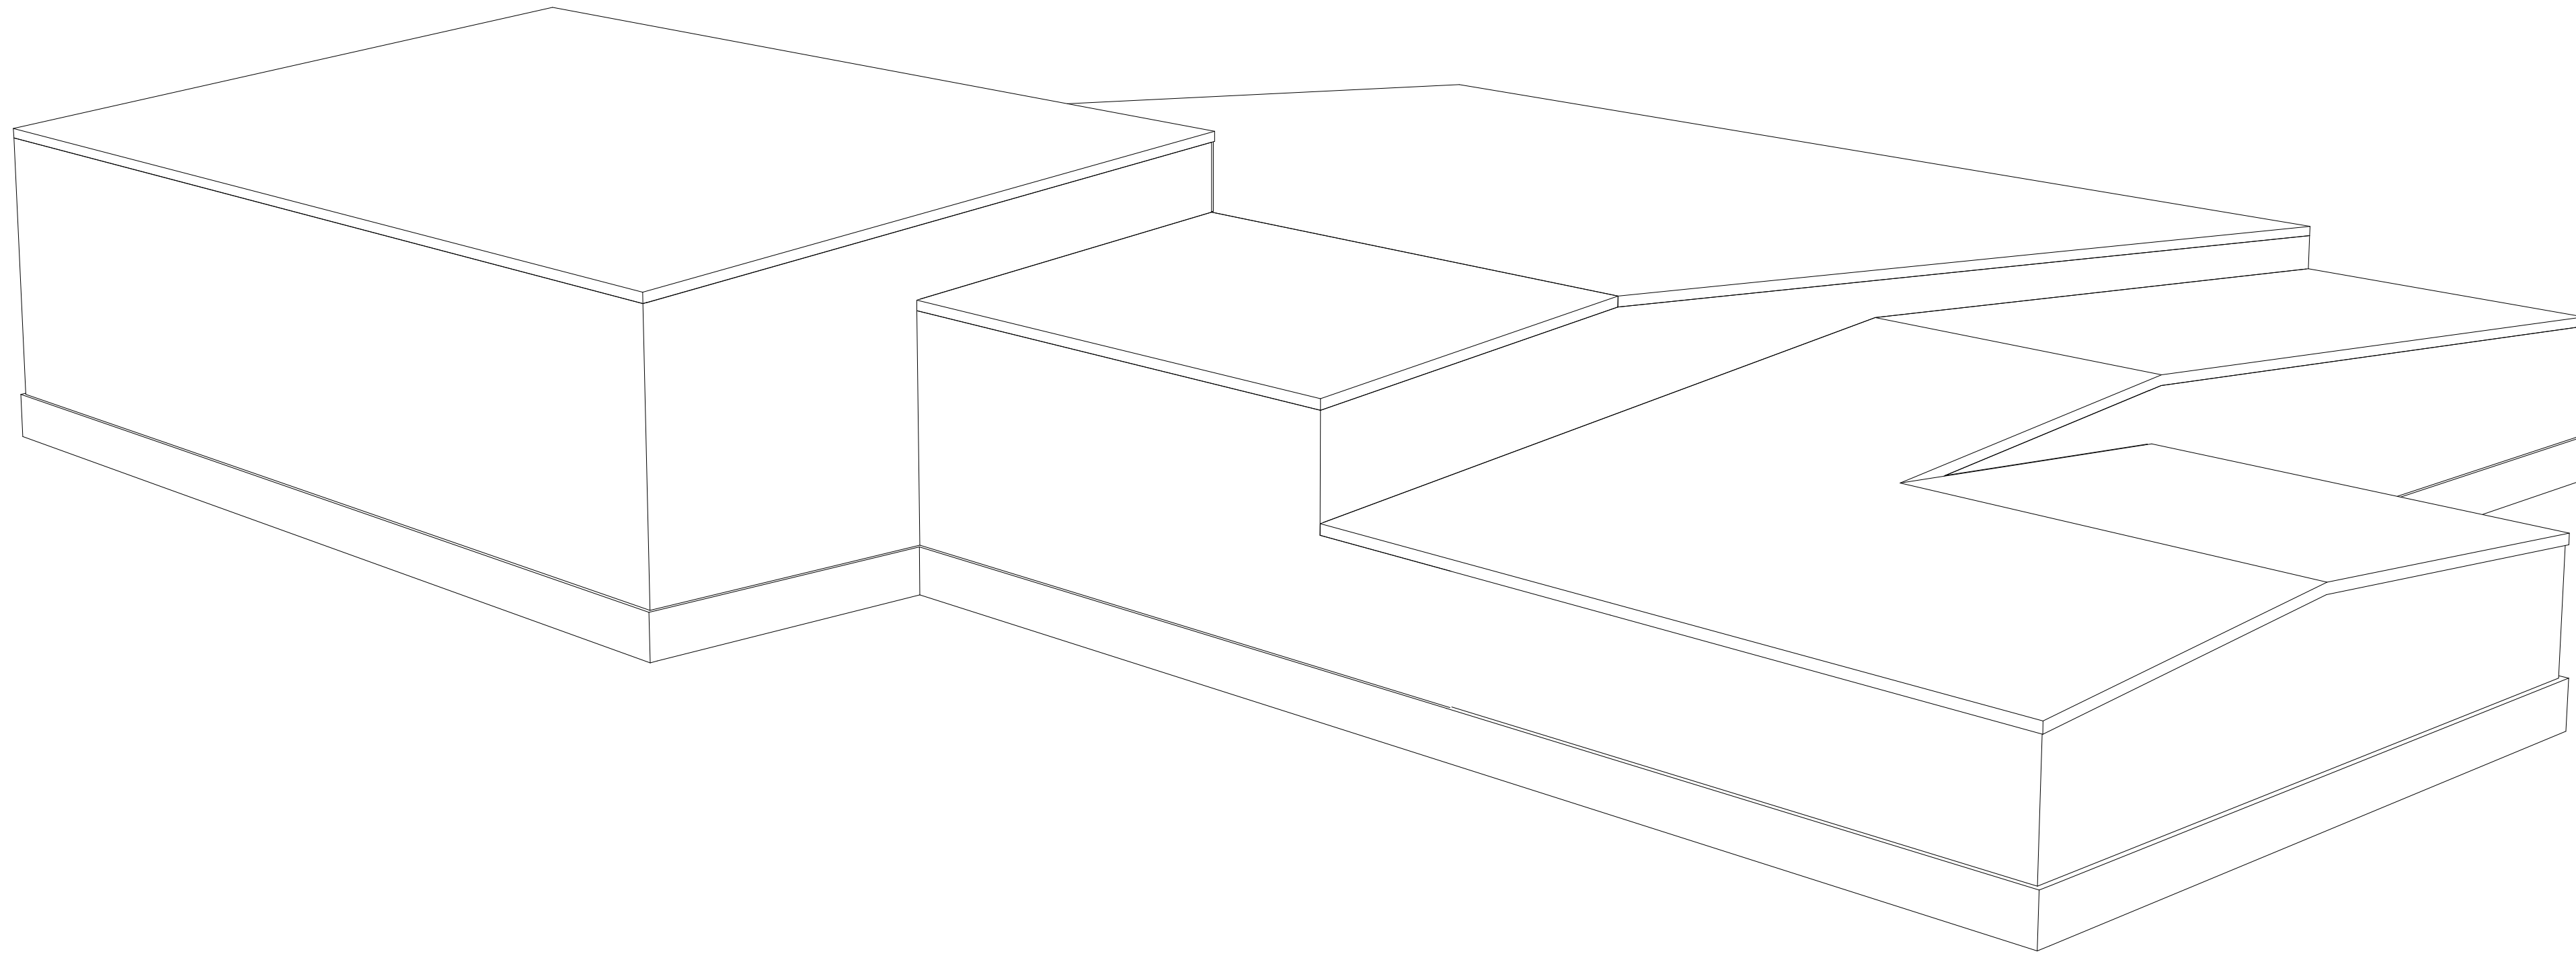

② 3D VIEW 2 - OPTION 2

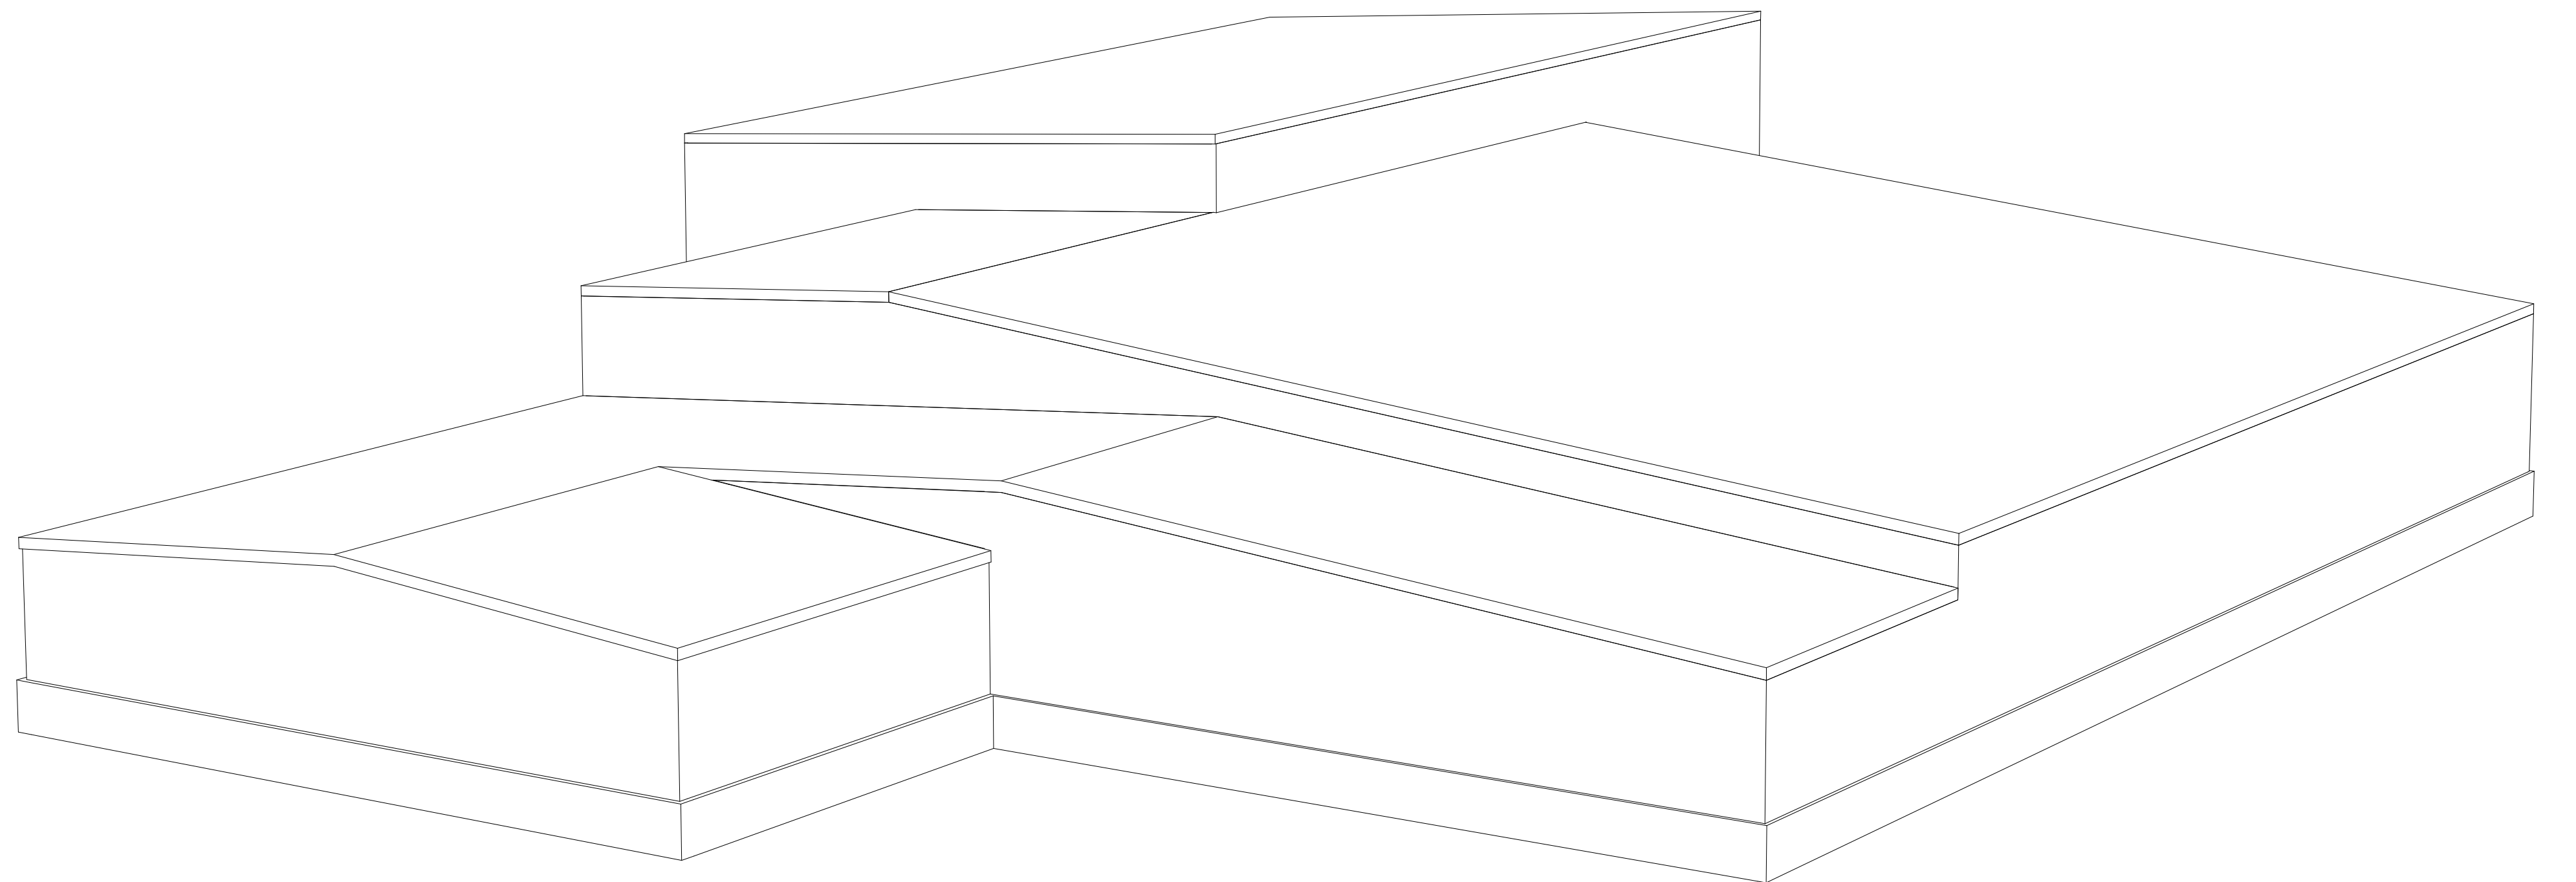

① 3D VIEW 1 - OPTION 2