


BENCHMARK:  
Top of Stone Bound  
EL=35.94 (NAVD88 Datum)

BENCHMARK:  
Top of Stone Bound  
EL=48.54 (NAVD88 Datum)

PARCEL 238  
Area= 3.91 AC±

PLAN  
SCALE 1"=30'

BENCHMARK:  
Top of Mass Highway Bound  
EL=27.94 (NAVD88 Datum)

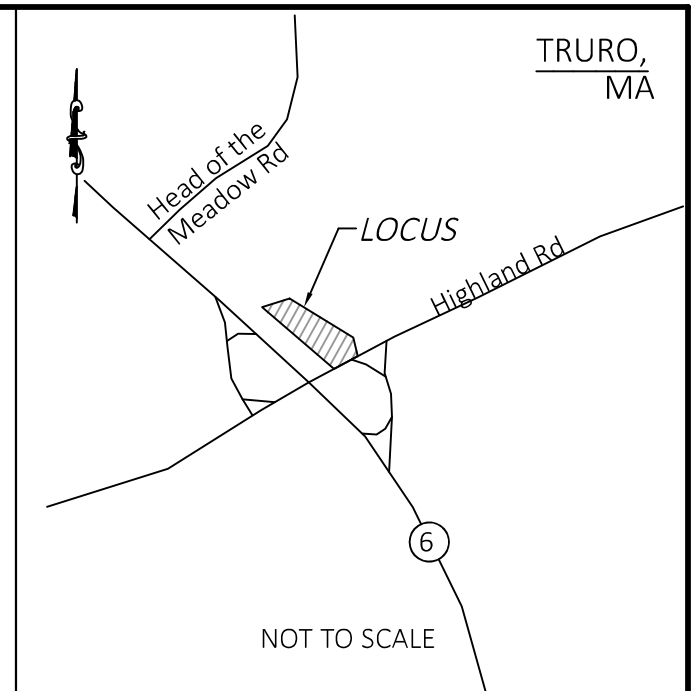

PLAN BOOK 672  
ASSESSORS' MAP 36

PAGE 34  
PARCEL 238

**LEGEND**

— 22	EXISTING CONTOUR
— 32	PROPOSED CONTOUR
x 12.34	EXISTING SPOT GRADE
24x5	PROPOSED SPOT GRADE
W	WATER SERVICE LINE
—	OVERHEAD UTILITY SERVICE
U	UNDERGROUND UTILITY SERVICE
G	GAS SERVICE LINE
⊕	TEST HOLE / BORING LOCATION
ST	SEPTIC TANK
DB	DISTRIBUTION BOX
SAS	SOIL ABSORPTION SYSTEM
Reserve	RESERVED FOR FUTURE
⊕	UTILITY POLE
⊕	CATCH BASIN
⊕	FIRE HYDRANT
⊕	WELL
⊕	DRAINAGE MANHOLE
⊕	CONCRETE BOUND, FOUND
—	TOP OF BANK
—	LIMIT OF WORK
—	FENCE
—	EDGE OF CLEARING



Revised 12/11/2019: Modified driveway entrance configuration.

**Community Housing Resource, Inc.**  
P.O. Box 1015, Provincetown, MA 02657


**SITE PLAN- 40B PERMIT SET**  
CLOVER LEAF DRIVE, OFF HIGHLAND ROAD, TRURO, MA

**J.M. O'REILLY & ASSOCIATES, INC.**  
Professional Engineering & Land Surveying Services

1573 Main Street - Route 6A  
P.O. Box 1773  
Brewster, MA 02631 (508)896-6602 Fax

DATE:	SCALE:	BY:	CHECK:	JOB NUMBER:
11-1-2019	As Noted	jmo	JMO	JMO-8446A



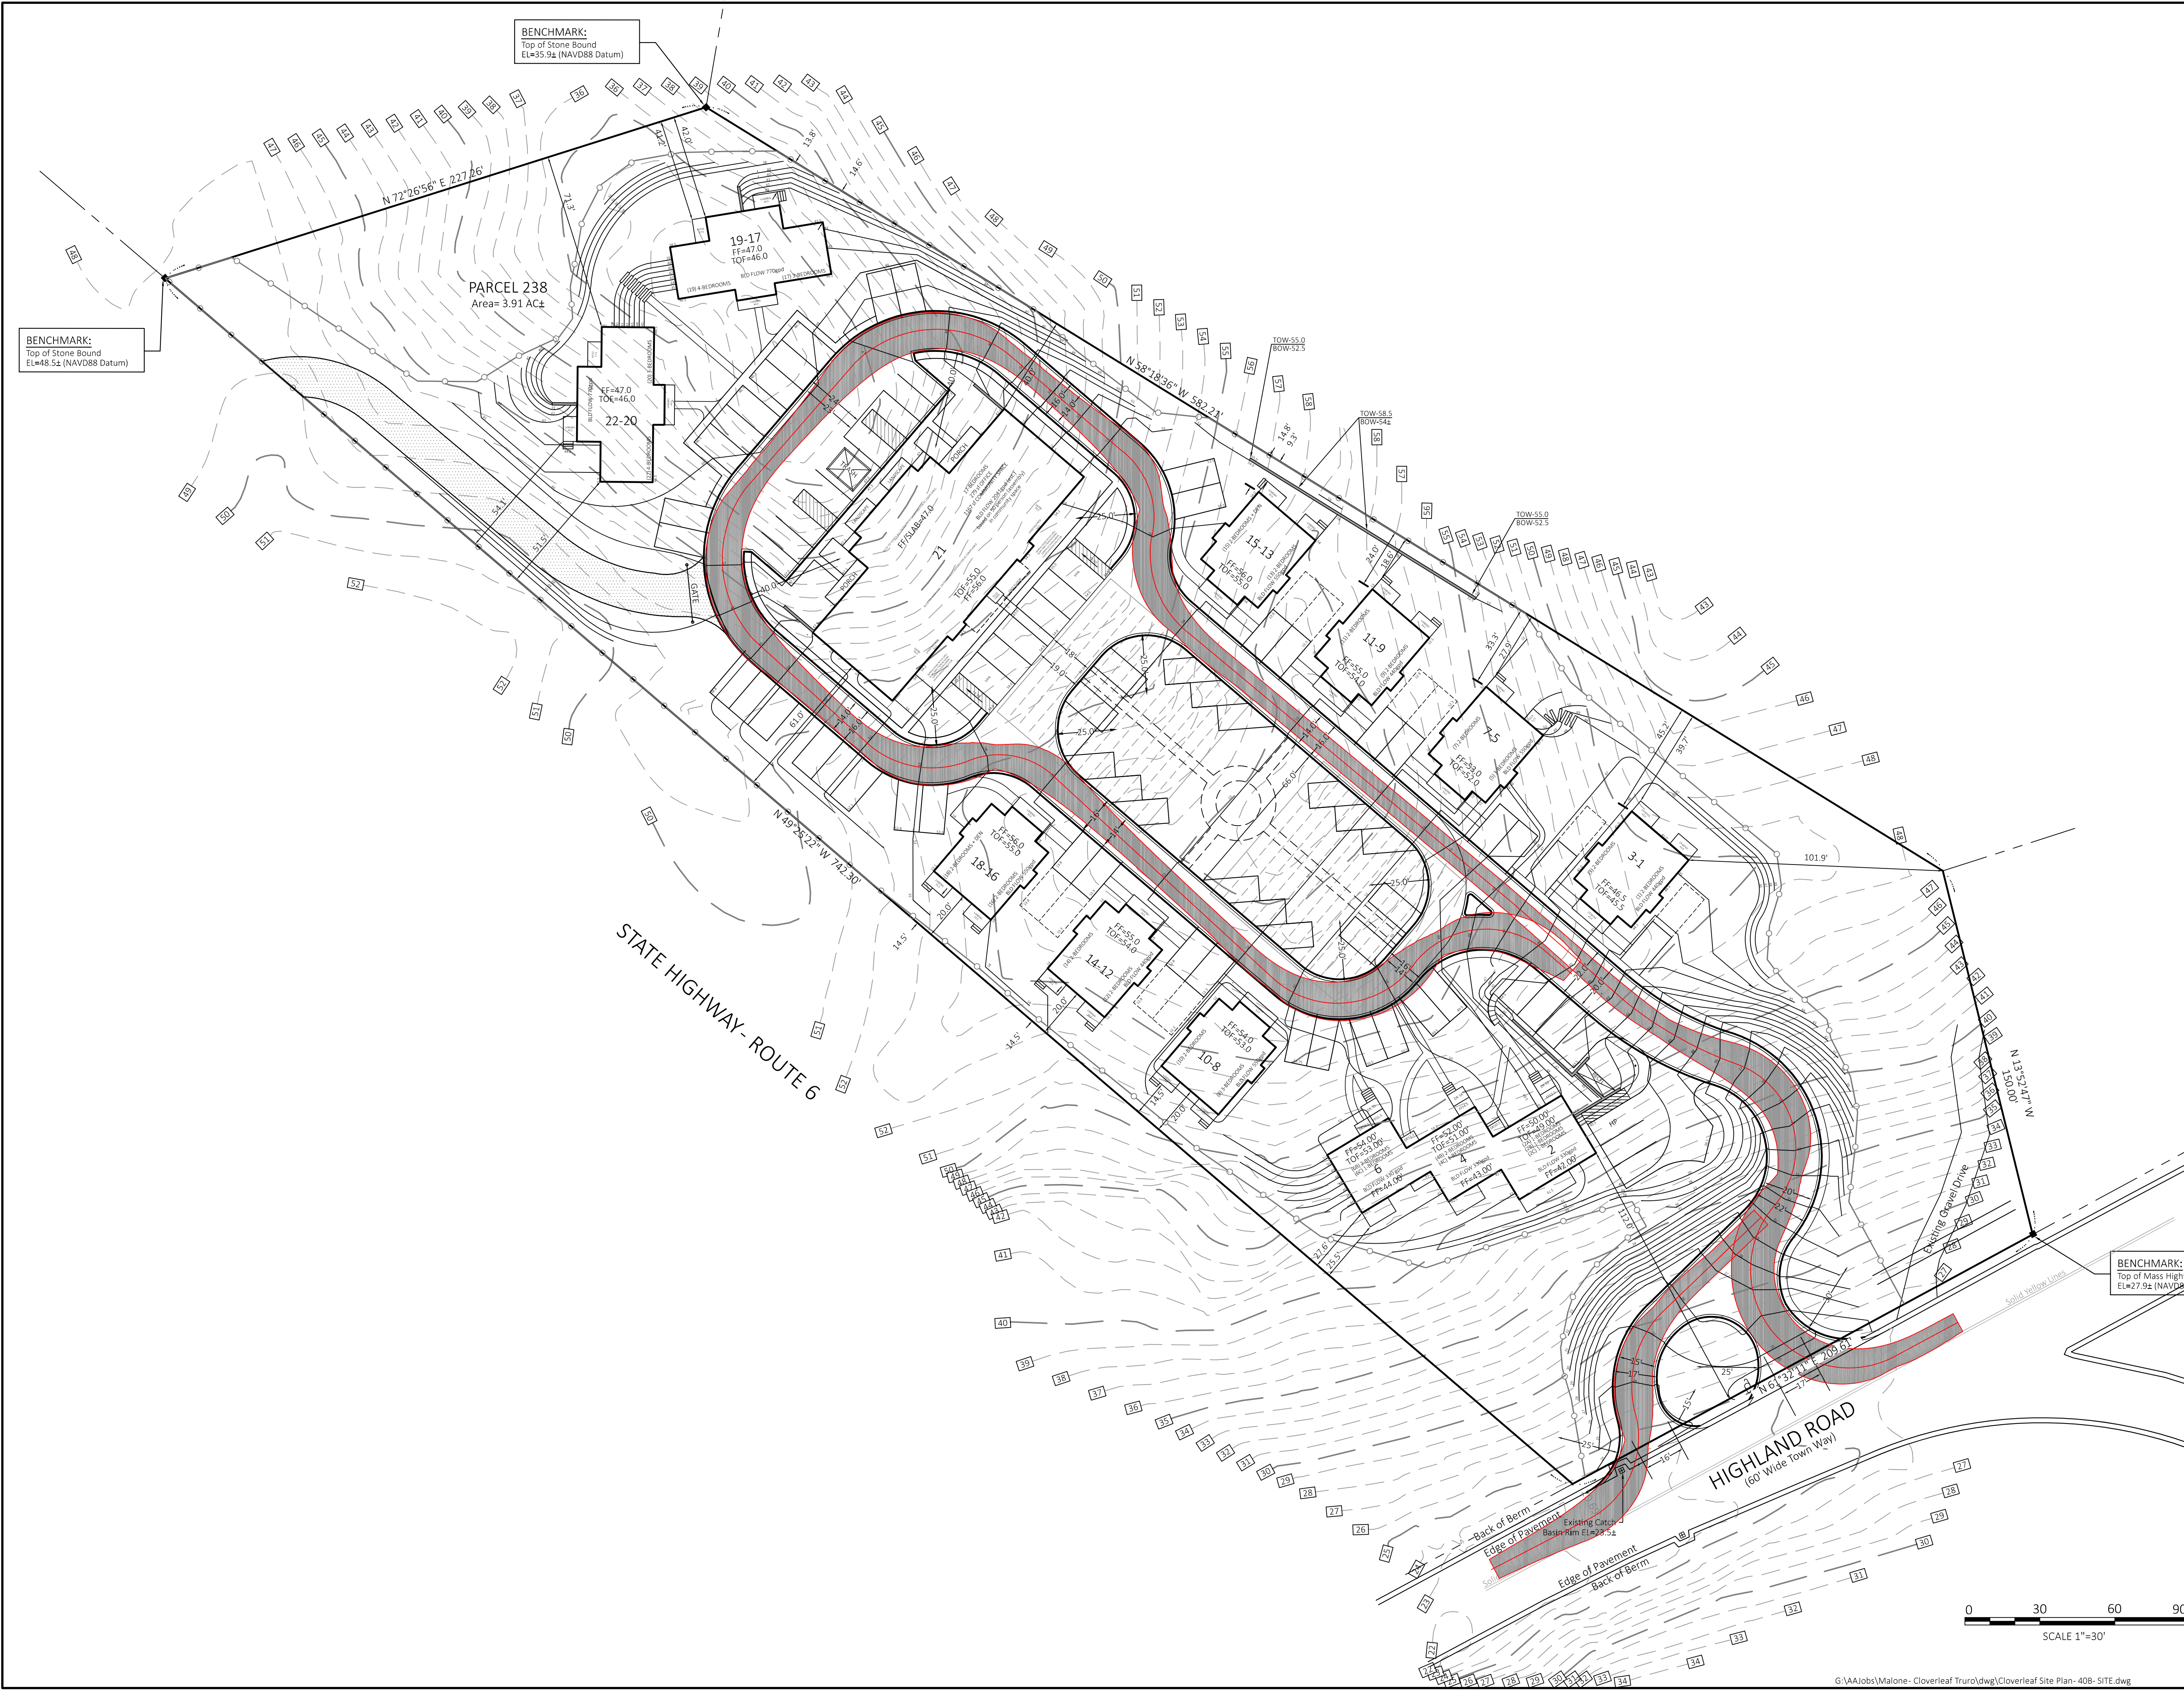


BENCHMARK:  
Top of Stone Bound  
EL=35.94 (NAVD88 Datum)

BENCHMARK:  
Top of Stone Bound  
EL=48.54 (NAVD88 Datum)

PARCEL 238  
Area= 3.91 AC±

PLAN  
SCALE 1"=30'

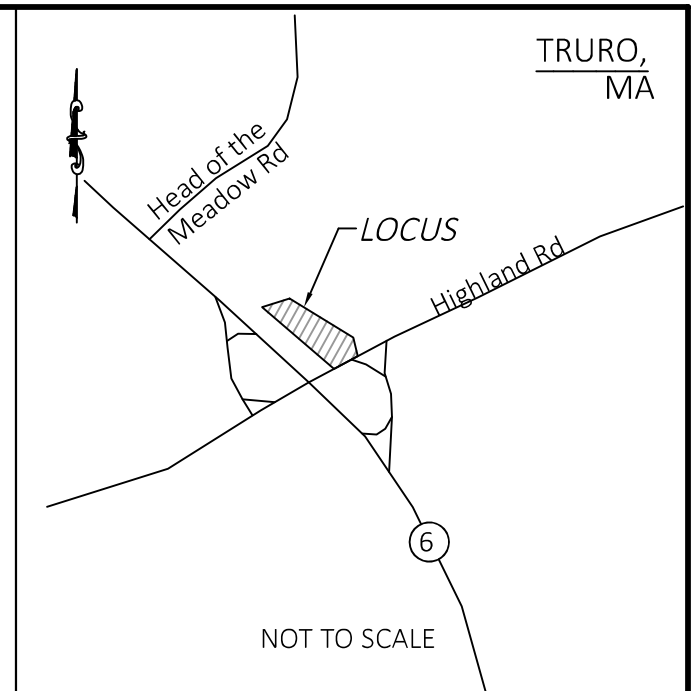

PLAN BOOK 672  
ASSESSORS' MAP 36

PAGE 34  
PARCEL 238

**LEGEND**

— 32	EXISTING CONTOUR
— 32	PROPOSED CONTOUR
X 12.34	EXISTING SPOT GRADE
24x5	PROPOSED SPOT GRADE
— W	WATER SERVICE LINE
— O	OVERHEAD UTILITY SERVICE
— U	UNDERGROUND UTILITY SERVICE
— G	GAS SERVICE LINE
⊙	TEST HOLE / BORING LOCATION
ST	SEPTIC TANK
DB	DISTRIBUTION BOX
SAS	SOIL ABSORPTION SYSTEM
Reserve	RESERVED FOR FUTURE
⊕	UTILITY POLE
⊕	CATCH BASIN
⊕	FIRE HYDRANT
⊕	WELL
⊕	DRAINAGE MANHOLE
⊕	CONCRETE BOUND, FOUND
—	TOP OF BANK
—	LIMIT OF WORK
—	FENCE
—	EDGE OF CLEARING

Revised 12/11/2019: Modified driveway entrance configuration.

**Community Housing Resource, Inc.**  
P.O. Box 1015, Provincetown, MA 02657

**SITE PLAN- 40B PERMIT SET**  
CLOVER LEAF DRIVE, OFF HIGHLAND ROAD, TRURO, MA

**J.M. O'REILLY & ASSOCIATES, INC.**  
Professional Engineering & Land Surveying Services

1573 Main Street - Route 6A  
P.O. Box 1773  
Brewster, MA 02631 (508)896-6602 Fax

DATE:	SCALE:	BY:	CHECK:	JOB NUMBER:
11-1-2019	As Noted	jmo	JMO	JMO-8446A

